


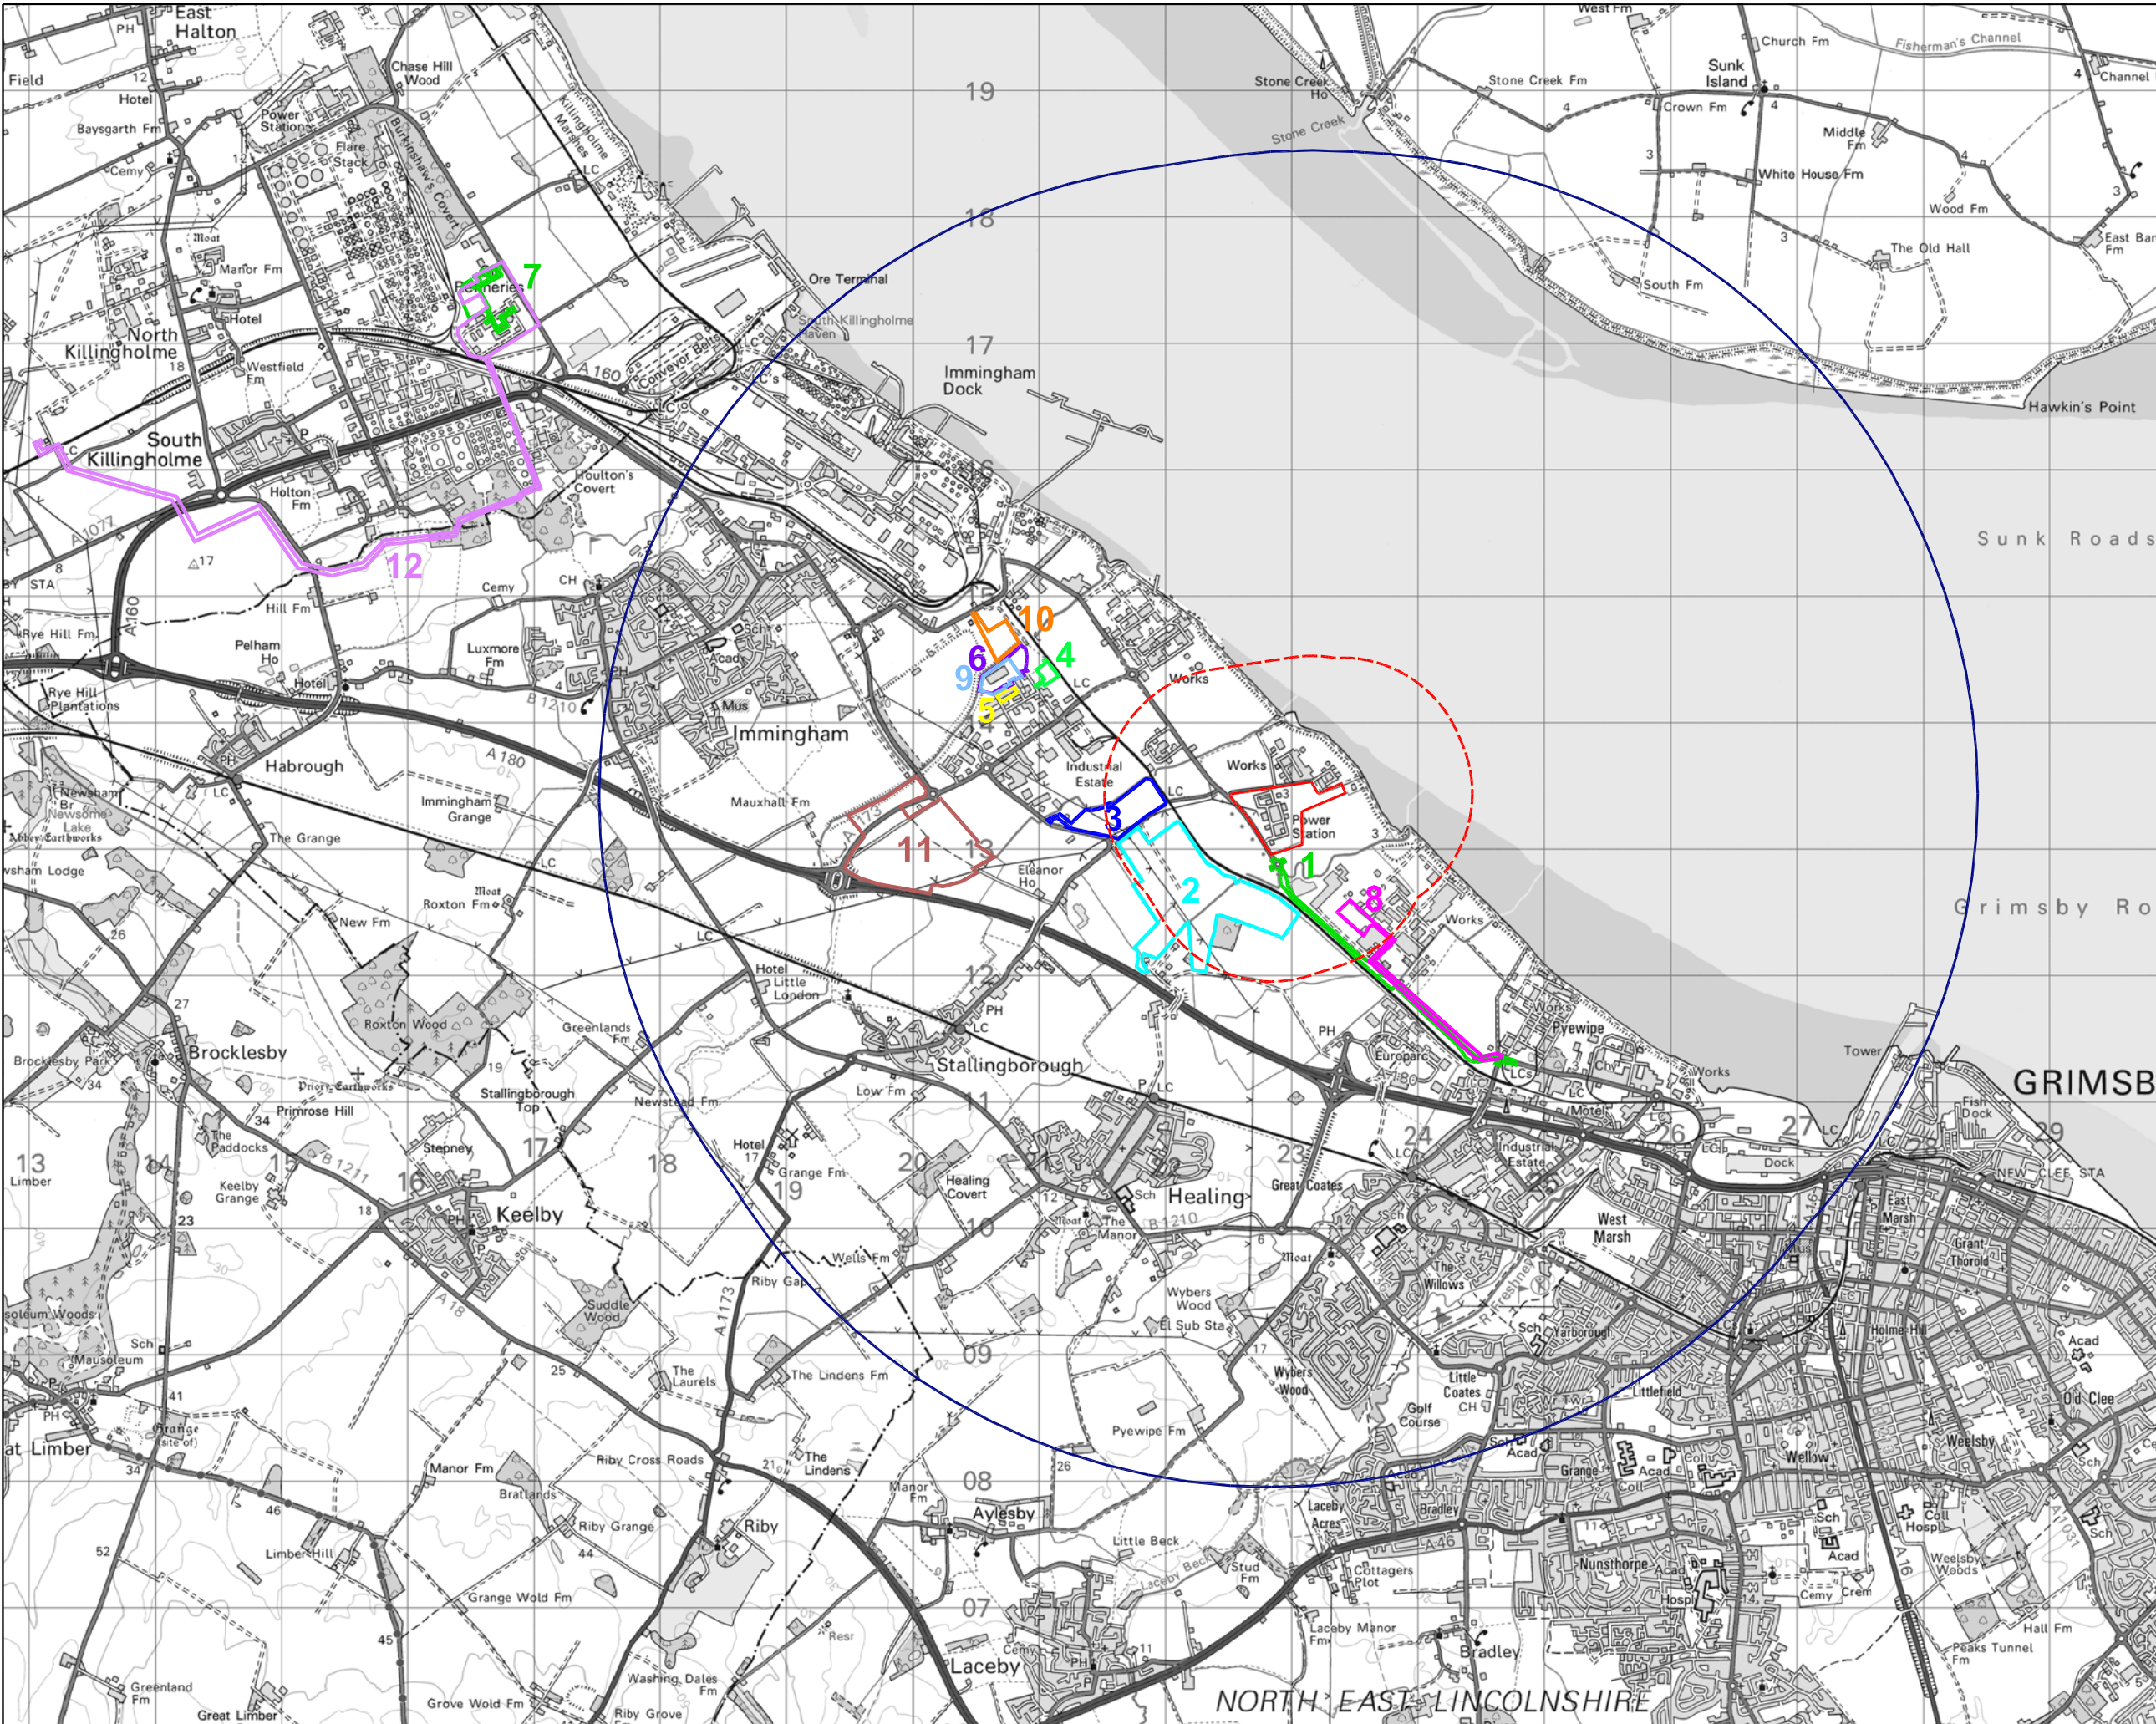

THIS DRAWING IS TO BE USED ONLY FOR THE PURPOSE OF
ISSUE THAT IT WAS ISSUED FOR AND IS SUBJECT TO AMENDMENT

LEGEND

- Planning Application Boundary
- 1km Buffer
- 5km Buffer
- Stallingborough Link Road (DM/0094/18/FUL)
- Cress Marsh SPA Mitigation Area (DM0099/18/FUL)
- Engineering Works Paragon House (DM/0147/16/FUL)
- Renewable Power Facility - Kln Lane (DM/0848/14/FUL)
- Selvic Shipping CHP Boilers (DM/0449/17/FUL)
- Waste Tyre Pyrolysis - Immingham Railfreight (DM/0333/17/FUL)
- VPI-Immingham Energy Park A (PA/2018/918)
- Great Coates Renewable Energy Centre (DM0329/18/FUL)
- Waste to Energy - Immingham Railfreight (DM/0628/18/FUL)
- North Beck Energy Centre (DM/0026/18/FUL)
- Stallingborough Interchange Business Park (DM/0105/18/FUL)
- VPI-Immingham OCGT DCO (PA/SCO/2017/155)

Copyright
Reproduced from Ordnance Survey digital map data
© Crown copyright 2018. All rights reserved.
Licence number 0100031673

Purpose of Issue
ENVIRONMENTAL STATEMENT

Client
EP SHB

Project Title
SOUTH HUMBER BANK ENERGY CENTRE

Application Document Ref
CUMULATIVE DEVELOPMENTS (SHORT LIST)

Drawn RP	Checked LK	Approved IC	Date 29/11/2018
AECOM Internal Project No. 60580855		Scale @ A3 1:50,000	

THIS DOCUMENT HAS BEEN PREPARED PURSUANT TO AND SUBJECT TO THE TERMS
OF AECOM APPOINTMENT BY ITS CLIENT. AECOM ACCEPTS NO LIABILITY FOR ANY
USE OF THIS DOCUMENT OTHER THAN BY ITS ORIGINAL CLIENT OR FOLLOWING
AECOM EXPRESS AGREEMENT TO SUCH USE, AND ONLY FOR THE PURPOSES FOR
WHICH IT WAS PREPARED AND PROVIDED.

AECOM
One Trinity Gardens
Quayside
Newcastle upon Tyne
NE1 2HF
T+44 (0)191 224 6500
www.aecom.com

Drawing Ref
FIGURE 17.1

Rev