
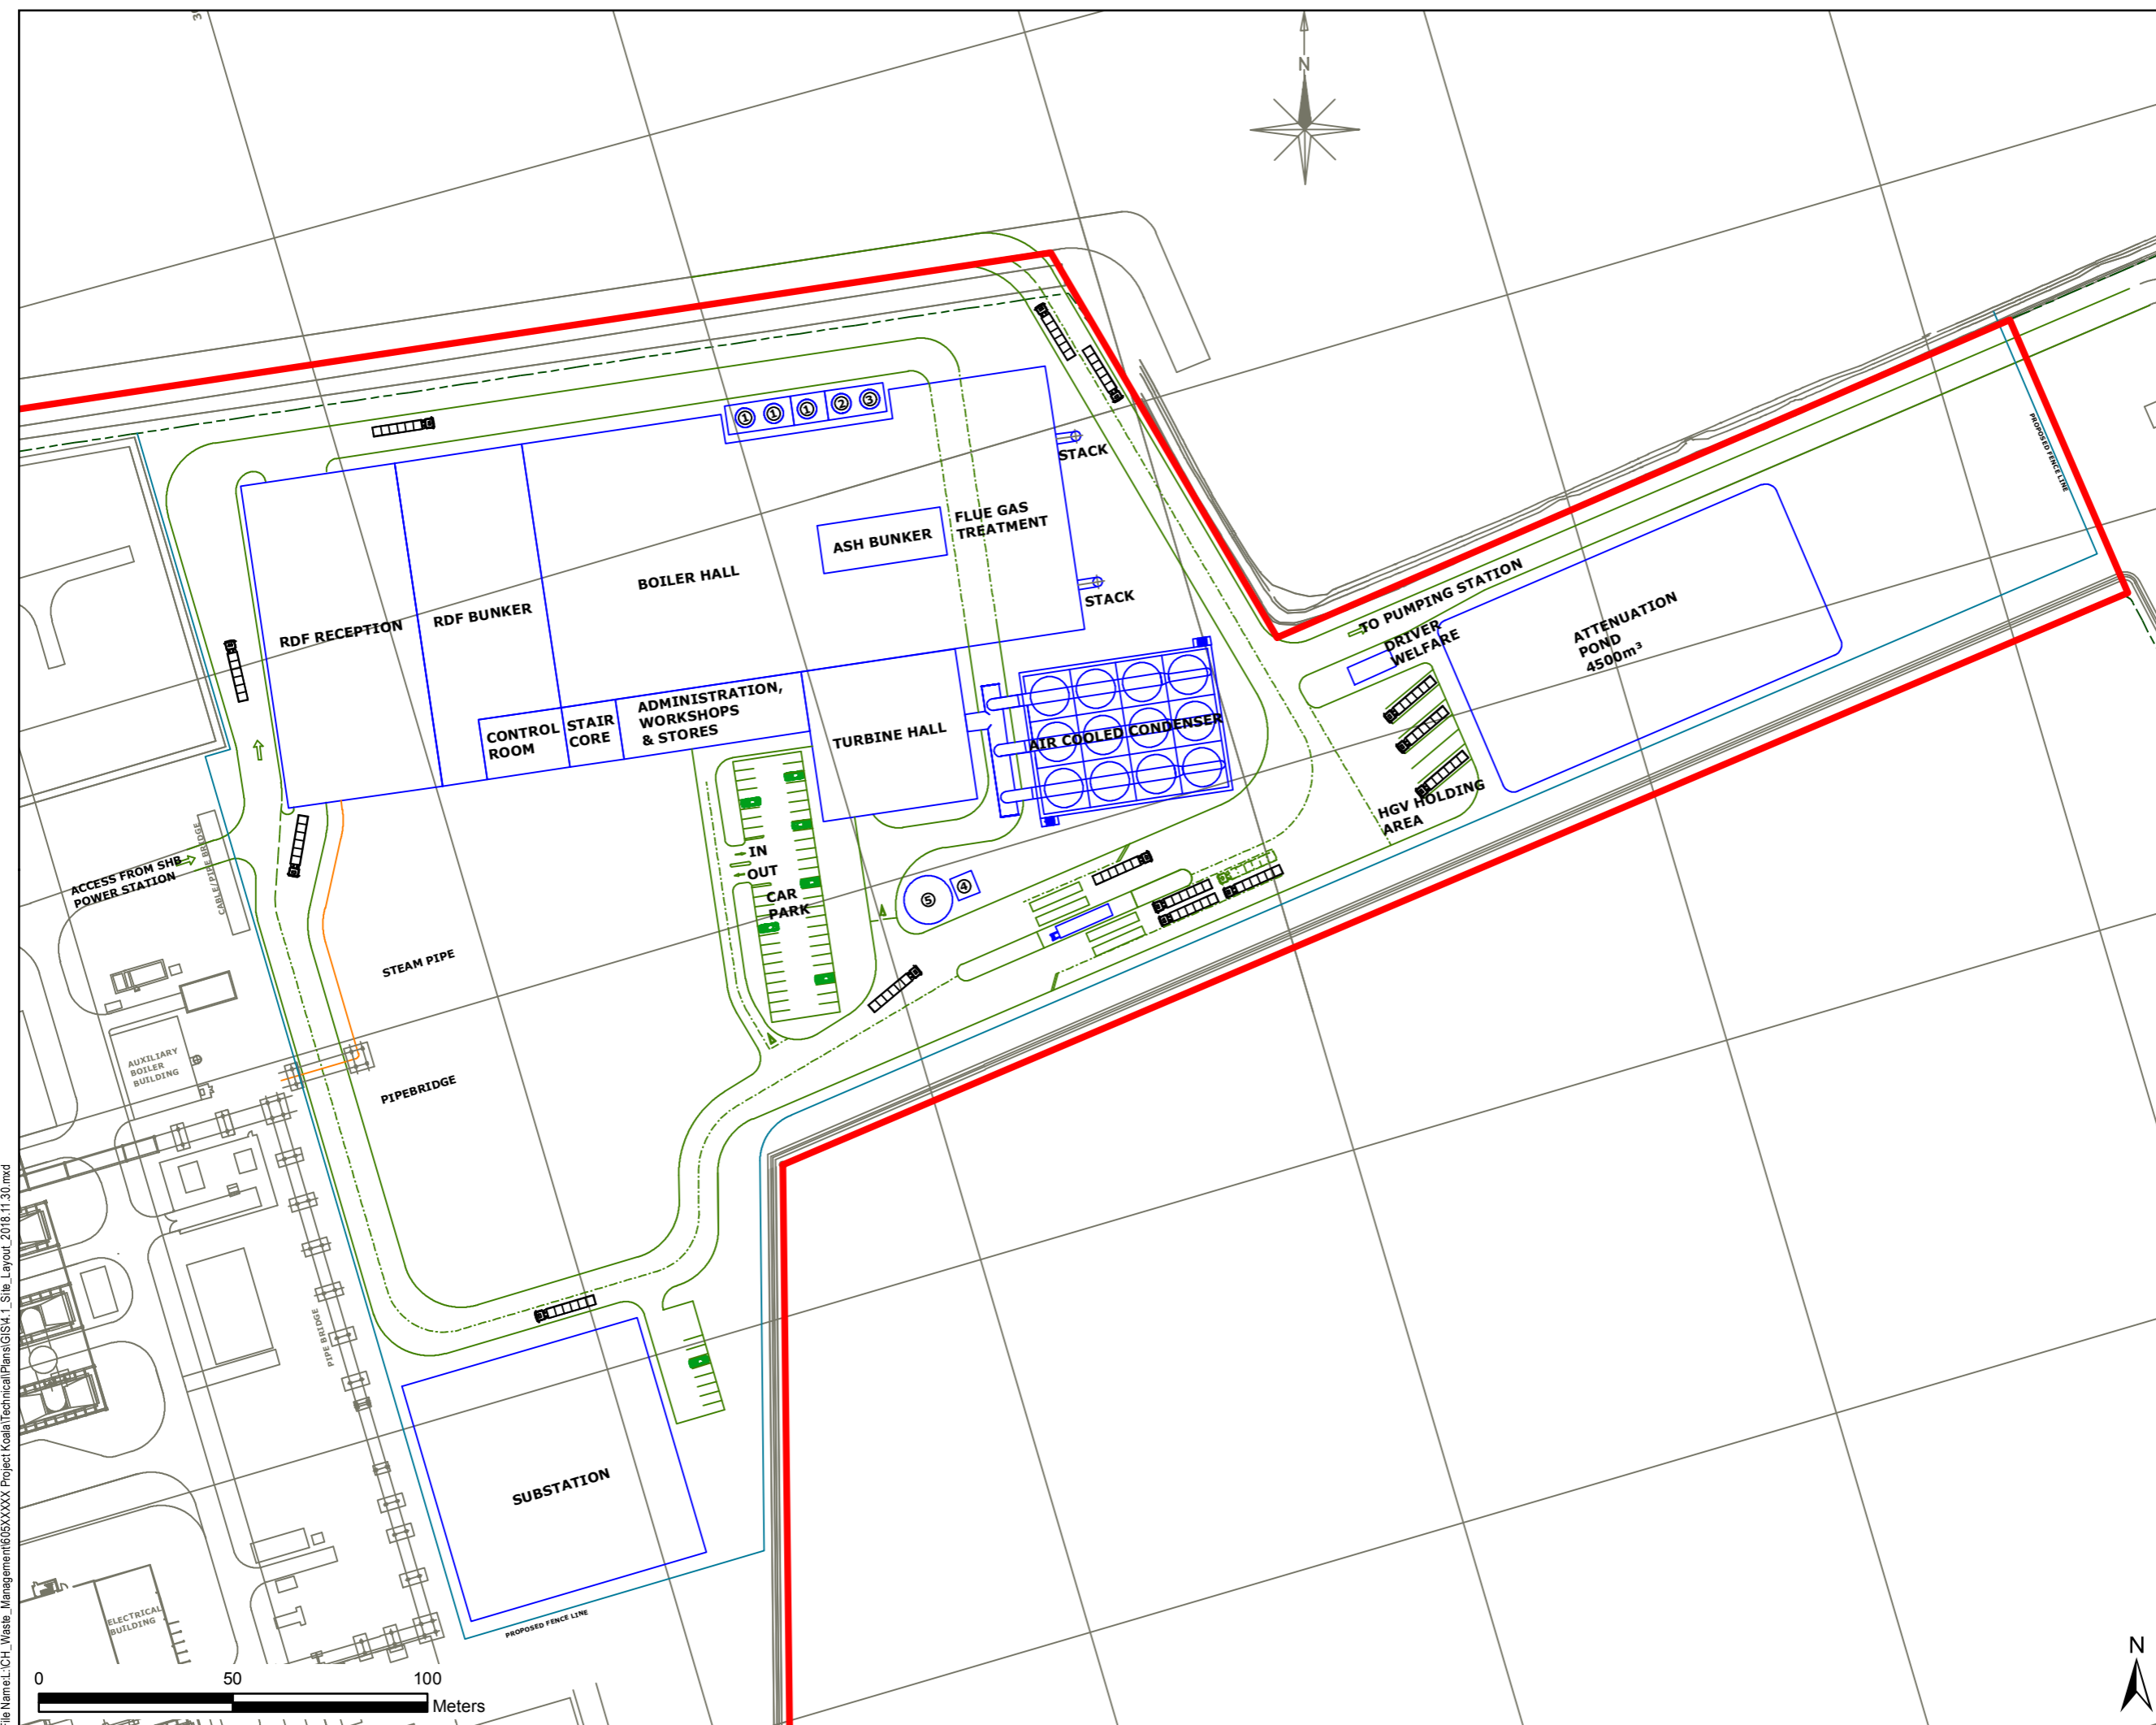


LEGEND
 Planning Application Boundary



Copyright
 Reproduced from Ordnance Survey digital map data
 © Crown copyright 2018. All rights reserved.
 Licence number 0100031673.



Purpose of Issue
ENVIRONMENTAL STATEMENT

Client
EP SHB

Project Title
**SOUTH HUMBER BANK
 ENERGY CENTRE**

Application Document Ref
**THE PROPOSED DEVELOPMENT
 STE LAYOUT**

Drawn HW	Checked LK	Approved IC	Date 30/11/2018
AECOM Internal Project No. 60580855		Scale @ A3 1:1,580	

THIS DOCUMENT HAS BEEN PREPARED PURSUANT TO AND SUBJECT TO THE TERMS OF AECOM'S APPOINTMENT BY ITS CLIENT. AECOM ACCEPTS NO LIABILITY FOR ANY USE OF THIS DOCUMENT OTHER THAN BY ITS ORIGINAL CLIENT OR FOLLOWING AECOM'S EXPRESS AGREEMENT TO SUCH USE, AND ONLY FOR THE PURPOSES FOR WHICH IT WAS PREPARED AND PROVIDED.



Drawing Ref
FIGURE 4.1