


File Name: L:\CH_Waste_Management\605XXXXX\Project\Kodial\Technical\Plans\DCO\DCO PLANS OCT 2019\Figure 4.1_Site_Layout_2019.10.21.mxd

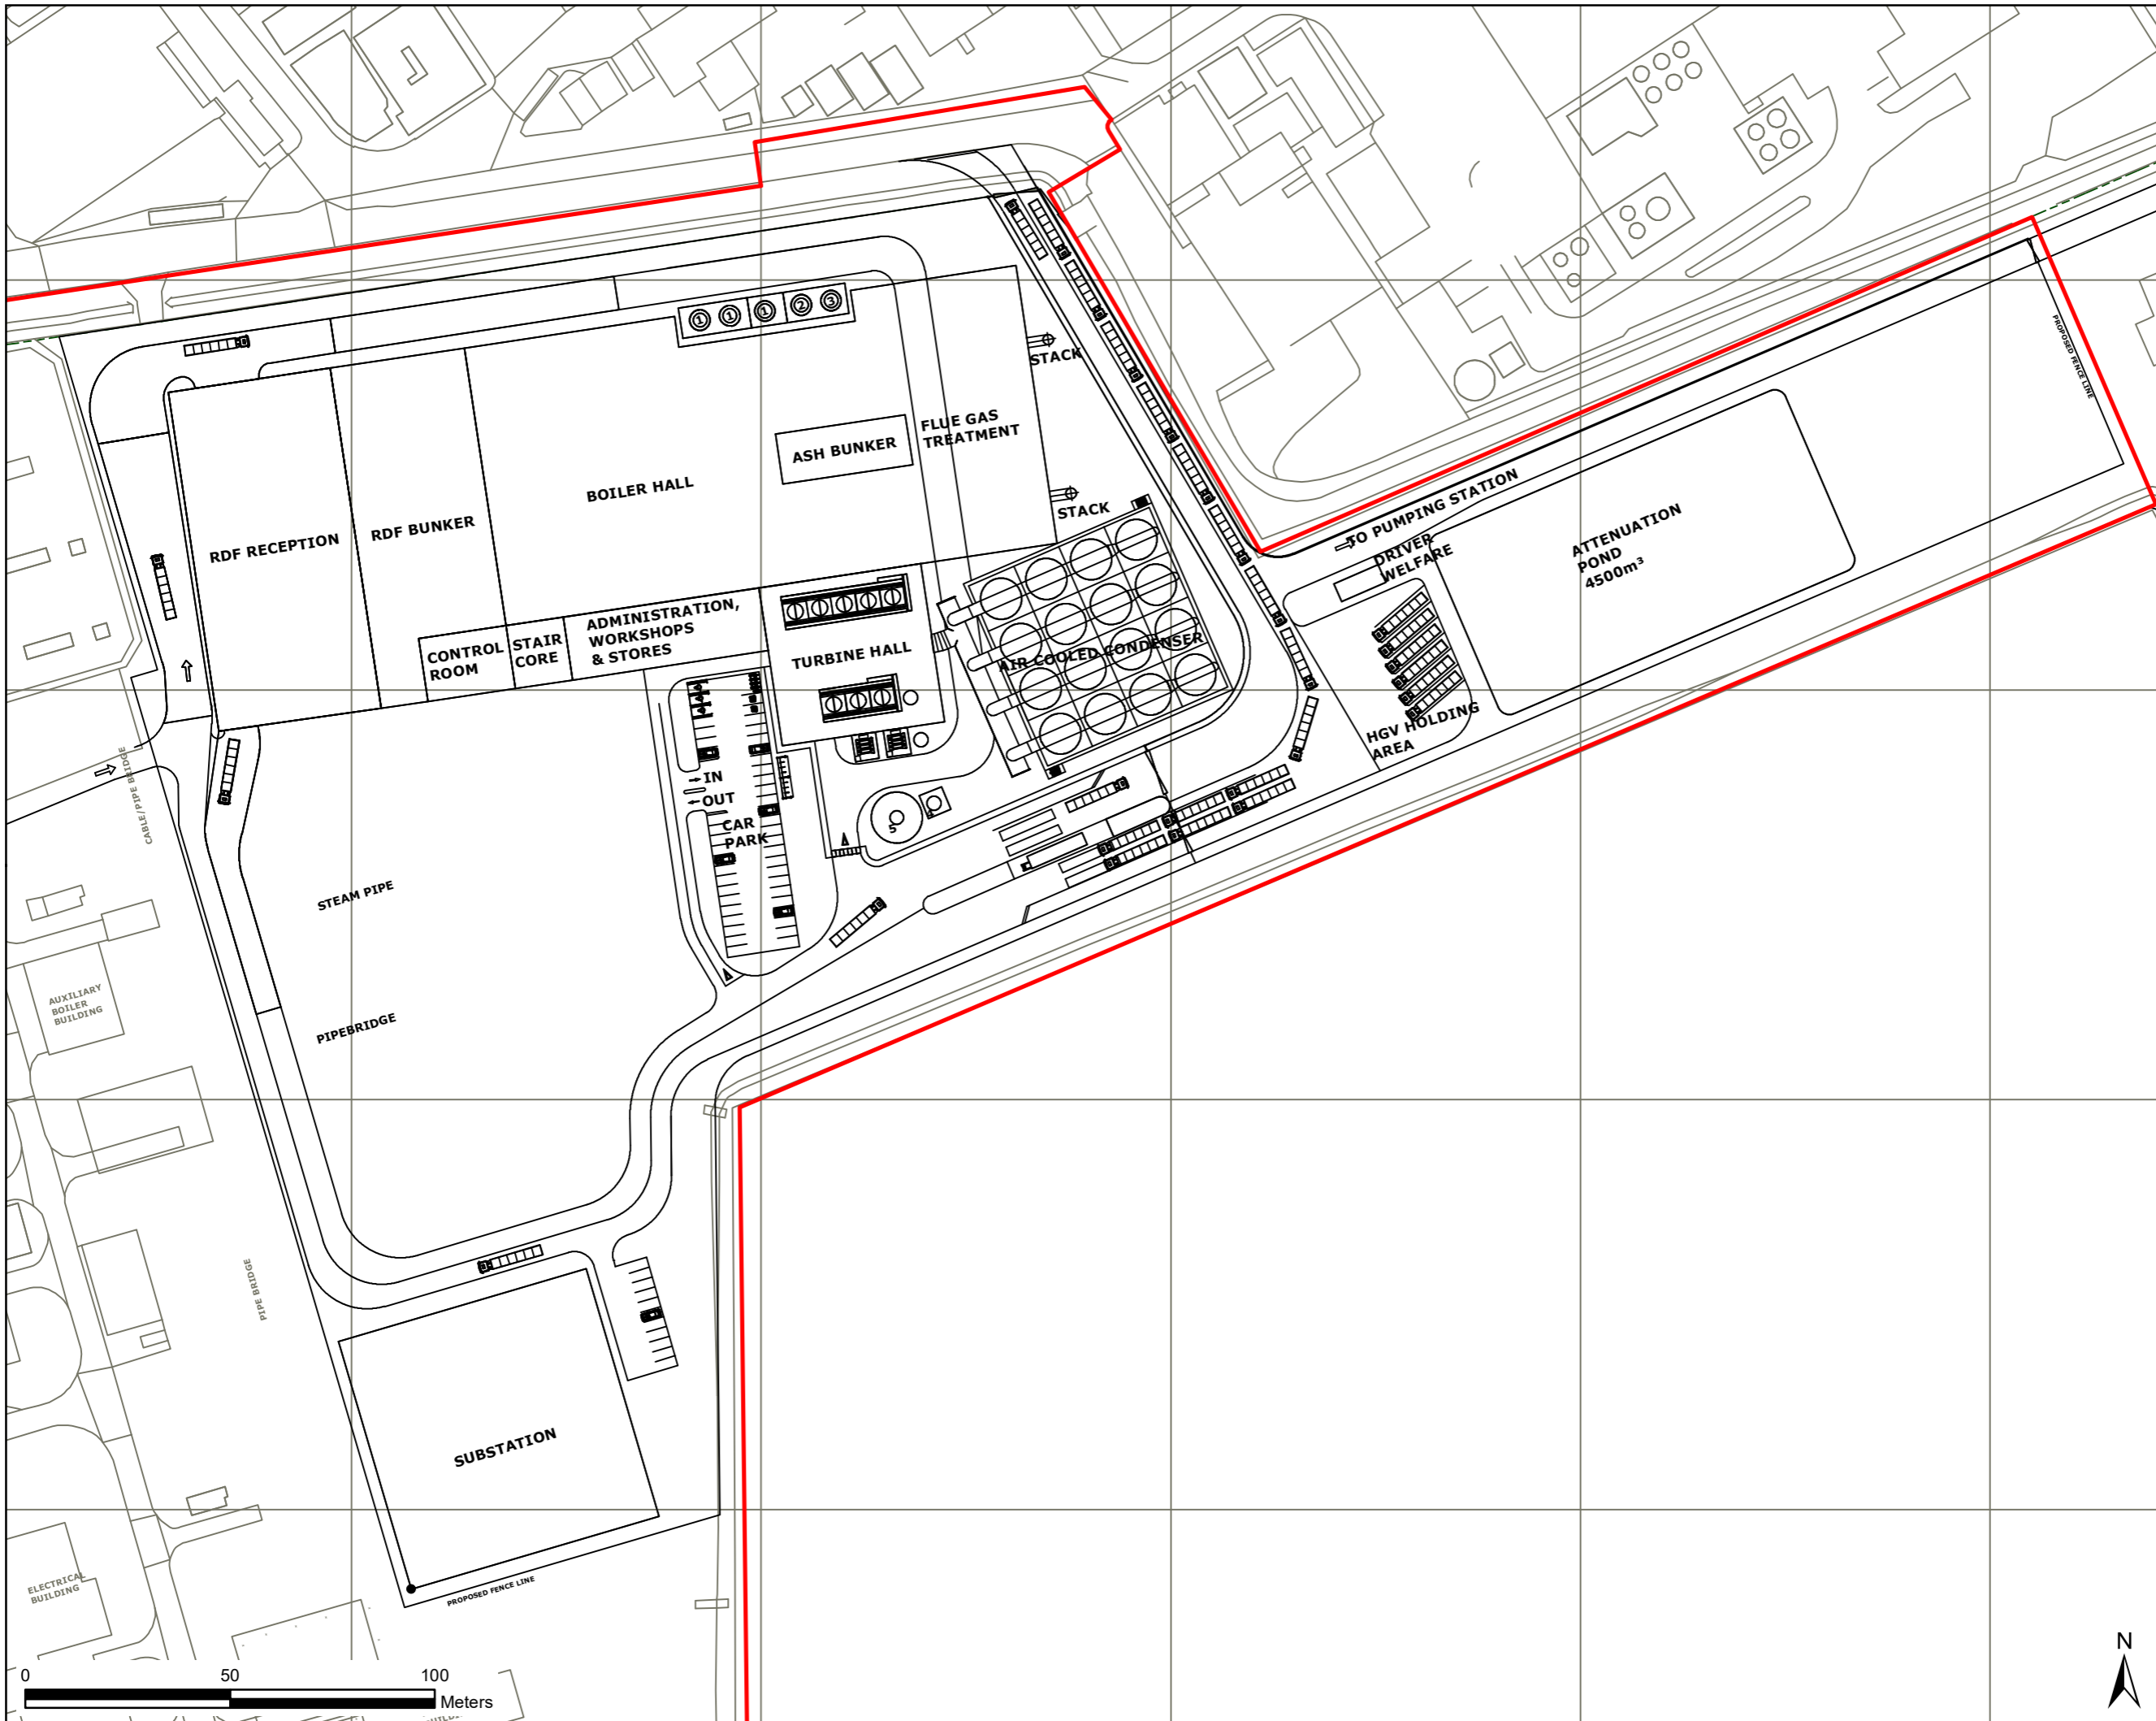

THIS DRAWING IS TO BE USED ONLY FOR THE PURPOSE OF ISSUE THAT IT WAS ISSUED FOR AND IS SUBJECT TO AMENDMENT

LEGEND
 Application Boundary

Copyright
 Reproduced from Ordnance Survey digital map data © Crown copyright 2018. All rights reserved.
 Licence number 0100031673.



Purpose of Issue
PEI REPORT

Client
EP WASTE MANAGEMENT LIMITED

Project Title
SOUTH HUMBER BANK ENERGY CENTRE DCO

Application Document Ref
INDICATIVE PROPOSED DEVELOPMENT LAYOUT

Drawn HW	Checked LK	Approved IC	Date 22/10/2019
AECOM Internal Project No. 60580855		Scale @ A3 1:1,500	

THIS DOCUMENT HAS BEEN PREPARED PURSUANT TO AND SUBJECT TO THE TERMS OF AECOM'S APPOINTMENT BY ITS CLIENT. AECOM ACCEPTS NO LIABILITY FOR ANY USE OF THIS DOCUMENT OTHER THAN BY ITS ORIGINAL CLIENT OR FOLLOWING AECOM'S EXPRESS AGREEMENT TO SUCH USE AND ONLY FOR THE PURPOSES FOR WHICH IT WAS PREPARED AND PROVIDED.



Drawing Ref
FIGURE 4.1