

South Humber Bank Energy Centre Development Consent Order

South Marsh Road, Stallingborough, DN41 8BZ

Environmental Impact Assessment: Preliminary Environmental Information Report - Volume II

The Infrastructure Planning (Environmental Impact Assessment) Regulations 2017 (as amended)




DOCUMENT HISTORY

Revision	PEI Report issue		
Author	Various		
Signed	Kirsty Cobb	Date	October 2019
Approved By			
Signed	Richard Lowe	Date	October 2019
Document Owner	AECOM		

Contents

Figure 1.1	Site Location Plan
Figure 3.1	Parts of the Site (Application and Main Development Area Boundaries)
Figure 3.2	Residential Receptors
Figure 3.3	Environmental Receptors within 5 km
Figure 4.1	Indicative Proposed Development Site Layout
Figure 4.2	Ecological Mitigation and Enhancements (Indicative)
Figure 4.3	Comparison of the Consented and Indicative Proposed Development
Figure 7.1	Air Quality Receptors and Diffusion Tube Monitoring Locations
Figure 7.2	Ecological Receptor Locations
Figure 7.3	Annual Mean Maximum NO ₂ Process Contribution, 2015 Meteorological Year
Figure 7.4	Short Term Maximum NO ₂ Process Contribution, 2014 Meteorological Year
Figure 8.1	Noise Sensitive Receptors and Monitoring Locations
Figure 8.2	Predicted Noise Levels at Ecological Receptors - Worst Case Hour 06:00-07:00
Figure 11.1	Potential Viewpoint Locations
Figure 11.2	Landscape Types and Designations
Figure 11.3	Public Rights of Way and Topography
Figure 11.4	Zone of Theoretical Visibility (ZTV)
Figure 11.5	Final Viewpoint Locations
Figure 11.6	Viewpoint 1 – Farmshop Hotel, A180 (Summer)
Figure 11.7	Viewpoint 2 – Brickfield House (Summer)
Figure 11.8	Viewpoint 3 – Carr Lane Footpath (Summer)
Figure 11.9	Viewpoint 4 – Cress Cottage (Summer)
Figure 11.10	Viewpoint 5 – Beechwood Farm Carvery (Summer)

Figure 11.11	Viewpoint 6 – Sunk Island Footpath (Summer)
Figure 11.12	Viewpoint 7 – Immingham South Footpath (Summer)
Figure 11.13	Viewpoint 8 – Mauxhall Farm Footpath (Summer)
Figure 11.14	Viewpoint 9 – Middle Drain Footpath (Summer)
Figure 11.15	Note: Viewpoint 10 photograph omitted as this viewpoint was discounted from the visual impact assessment (see Appendix 11B, PEI Report Volume III)
Figure 11.16	Viewpoint 1 Farmshop Hotel (North-East), Stallingborough – Photomontage and Wireframe for Indicative Concept Layout
Figure 11.17	Viewpoint 5 Beechwood Farm Carvery (North) – Photomontage and Wireframe for Indicative Concept Layout
Figure 11.18	Viewpoint 7 Immingham South Footpath (South-East) – Photomontage and Wireframe for Indicative Concept Layout
Figure 11.19	Viewpoint 9 Middle Drain Footpath (South-East) – Photomontage and Wireframe for Indicative Concept Layout
Figure 13.1	Heritage Assets within the 3 km and 5 km Study Area
Figure 14.1	Key Watercourses and Flow Direction
Figure 17.1	Cumulative Developments (Short List)

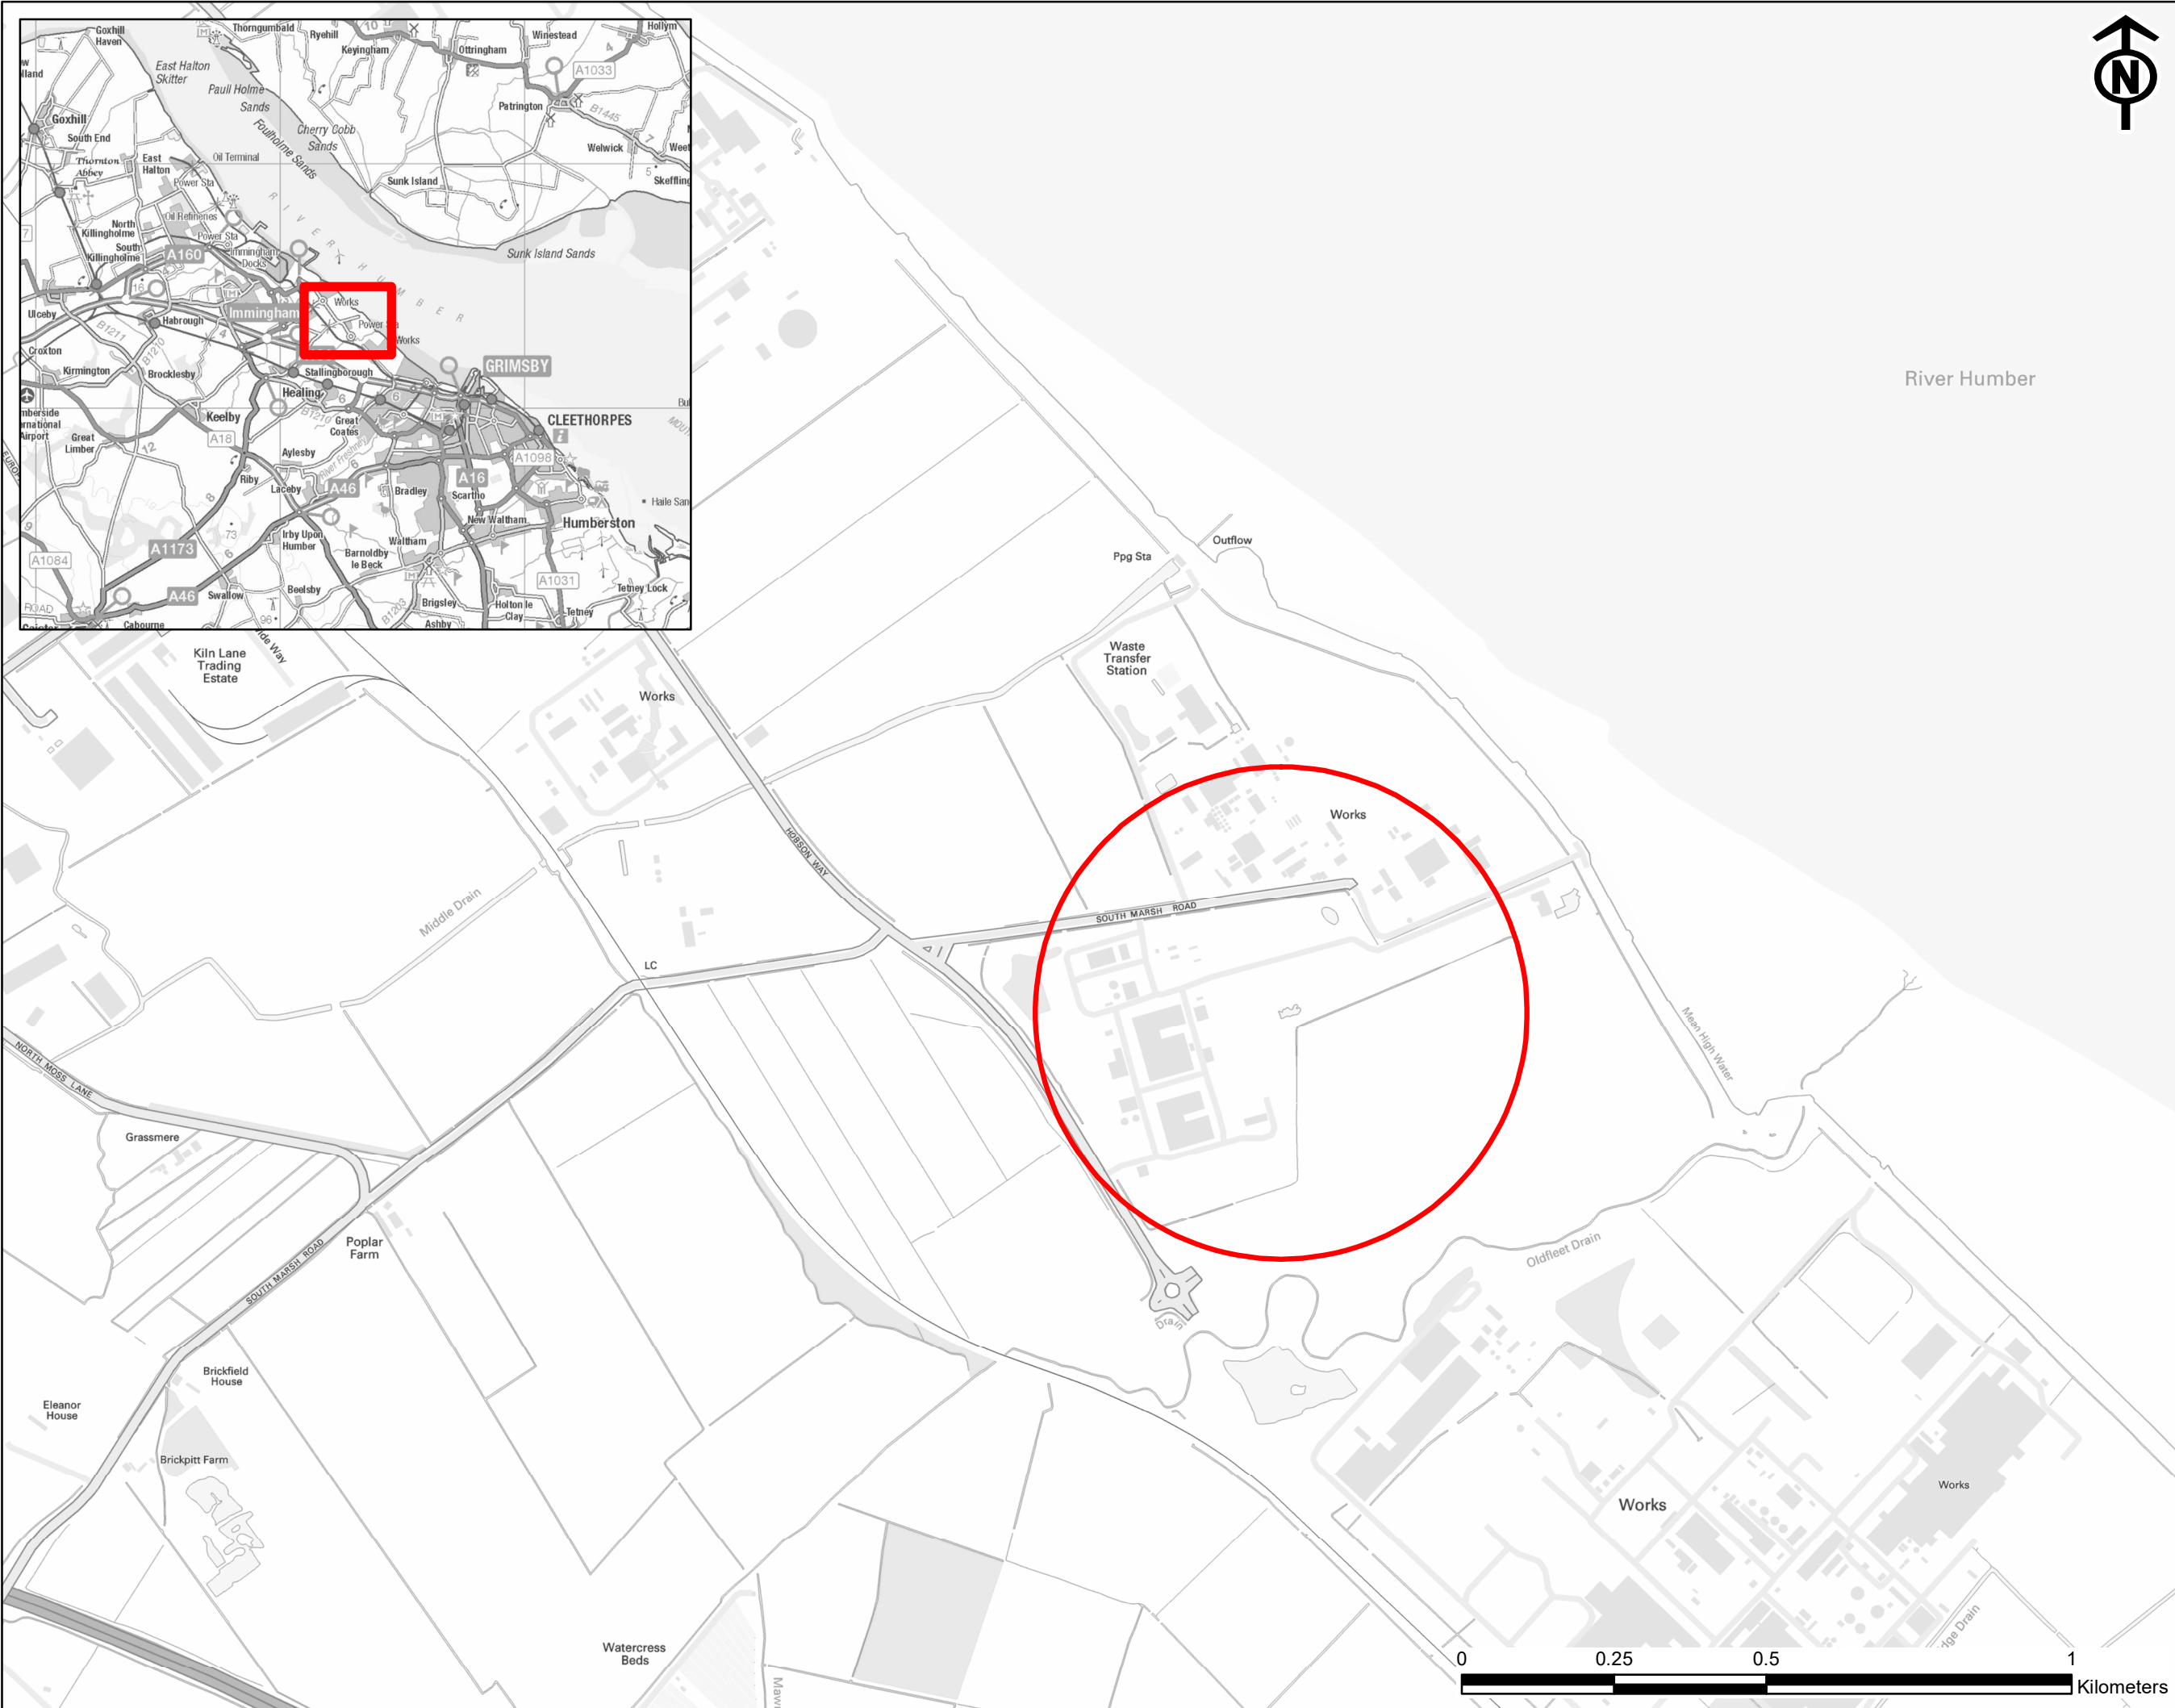

THIS DRAWING IS TO BE USED ONLY FOR THE PURPOSE OF
ISSUE THAT IT WAS ISSUED FOR AND IS SUBJECT TO AMENDMENT

 Site Location

Copyright
Reproduced from Ordnance Survey digital map data
© Crown copyright 2018. All rights reserved.
Licence number 0100031673.

Purpose of Issue
PEI REPORT

Client
EP WASTE
MANAGEMENT LIMITED

Project Title
SOUTH HUMBER BANK
ENERGY CENTRE DCO

Application Document Ref
SITE LOCATION PLAN

Drawn HW	Checked LK	Approved KC	Date 09/10/2019
AECOM Internal Project No. 60580855		Scale @ A3 1:10,000	

THIS DOCUMENT HAS BEEN PREPARED PURSUANT TO AND SUBJECT TO THE
TERMS OF AECOM'S APPOINTMENT BY ITS CLIENT. AECOM ACCEPTS NO LIABILITY
FOR ANY USE OF THIS DOCUMENT OTHER THAN BY ITS ORIGINAL CLIENT OR
FOLLOWING AECOM'S EXPRESS AGREEMENT TO SUCH USE, AND ONLY FOR THE
PURPOSES FOR WHICH IT WAS PREPARED AND PROVIDED.


AECOM
One Trinity Gardens
Quayside
Newcastle upon Tyne
NE1 2HF
T +44 (0)191 224 6500
www.aecom.com



Drawing Ref FIGURE 1.1	Rev
---------------------------	-----



File Name: L:\CH_Waste_Management\605XXXXX Project Koala\Technical\Plans\DCO APPLICATION\UPDATED DCO PLANS OCT 2019\Figure 3.1 - Parts of the Site_2019.10.21.mxd

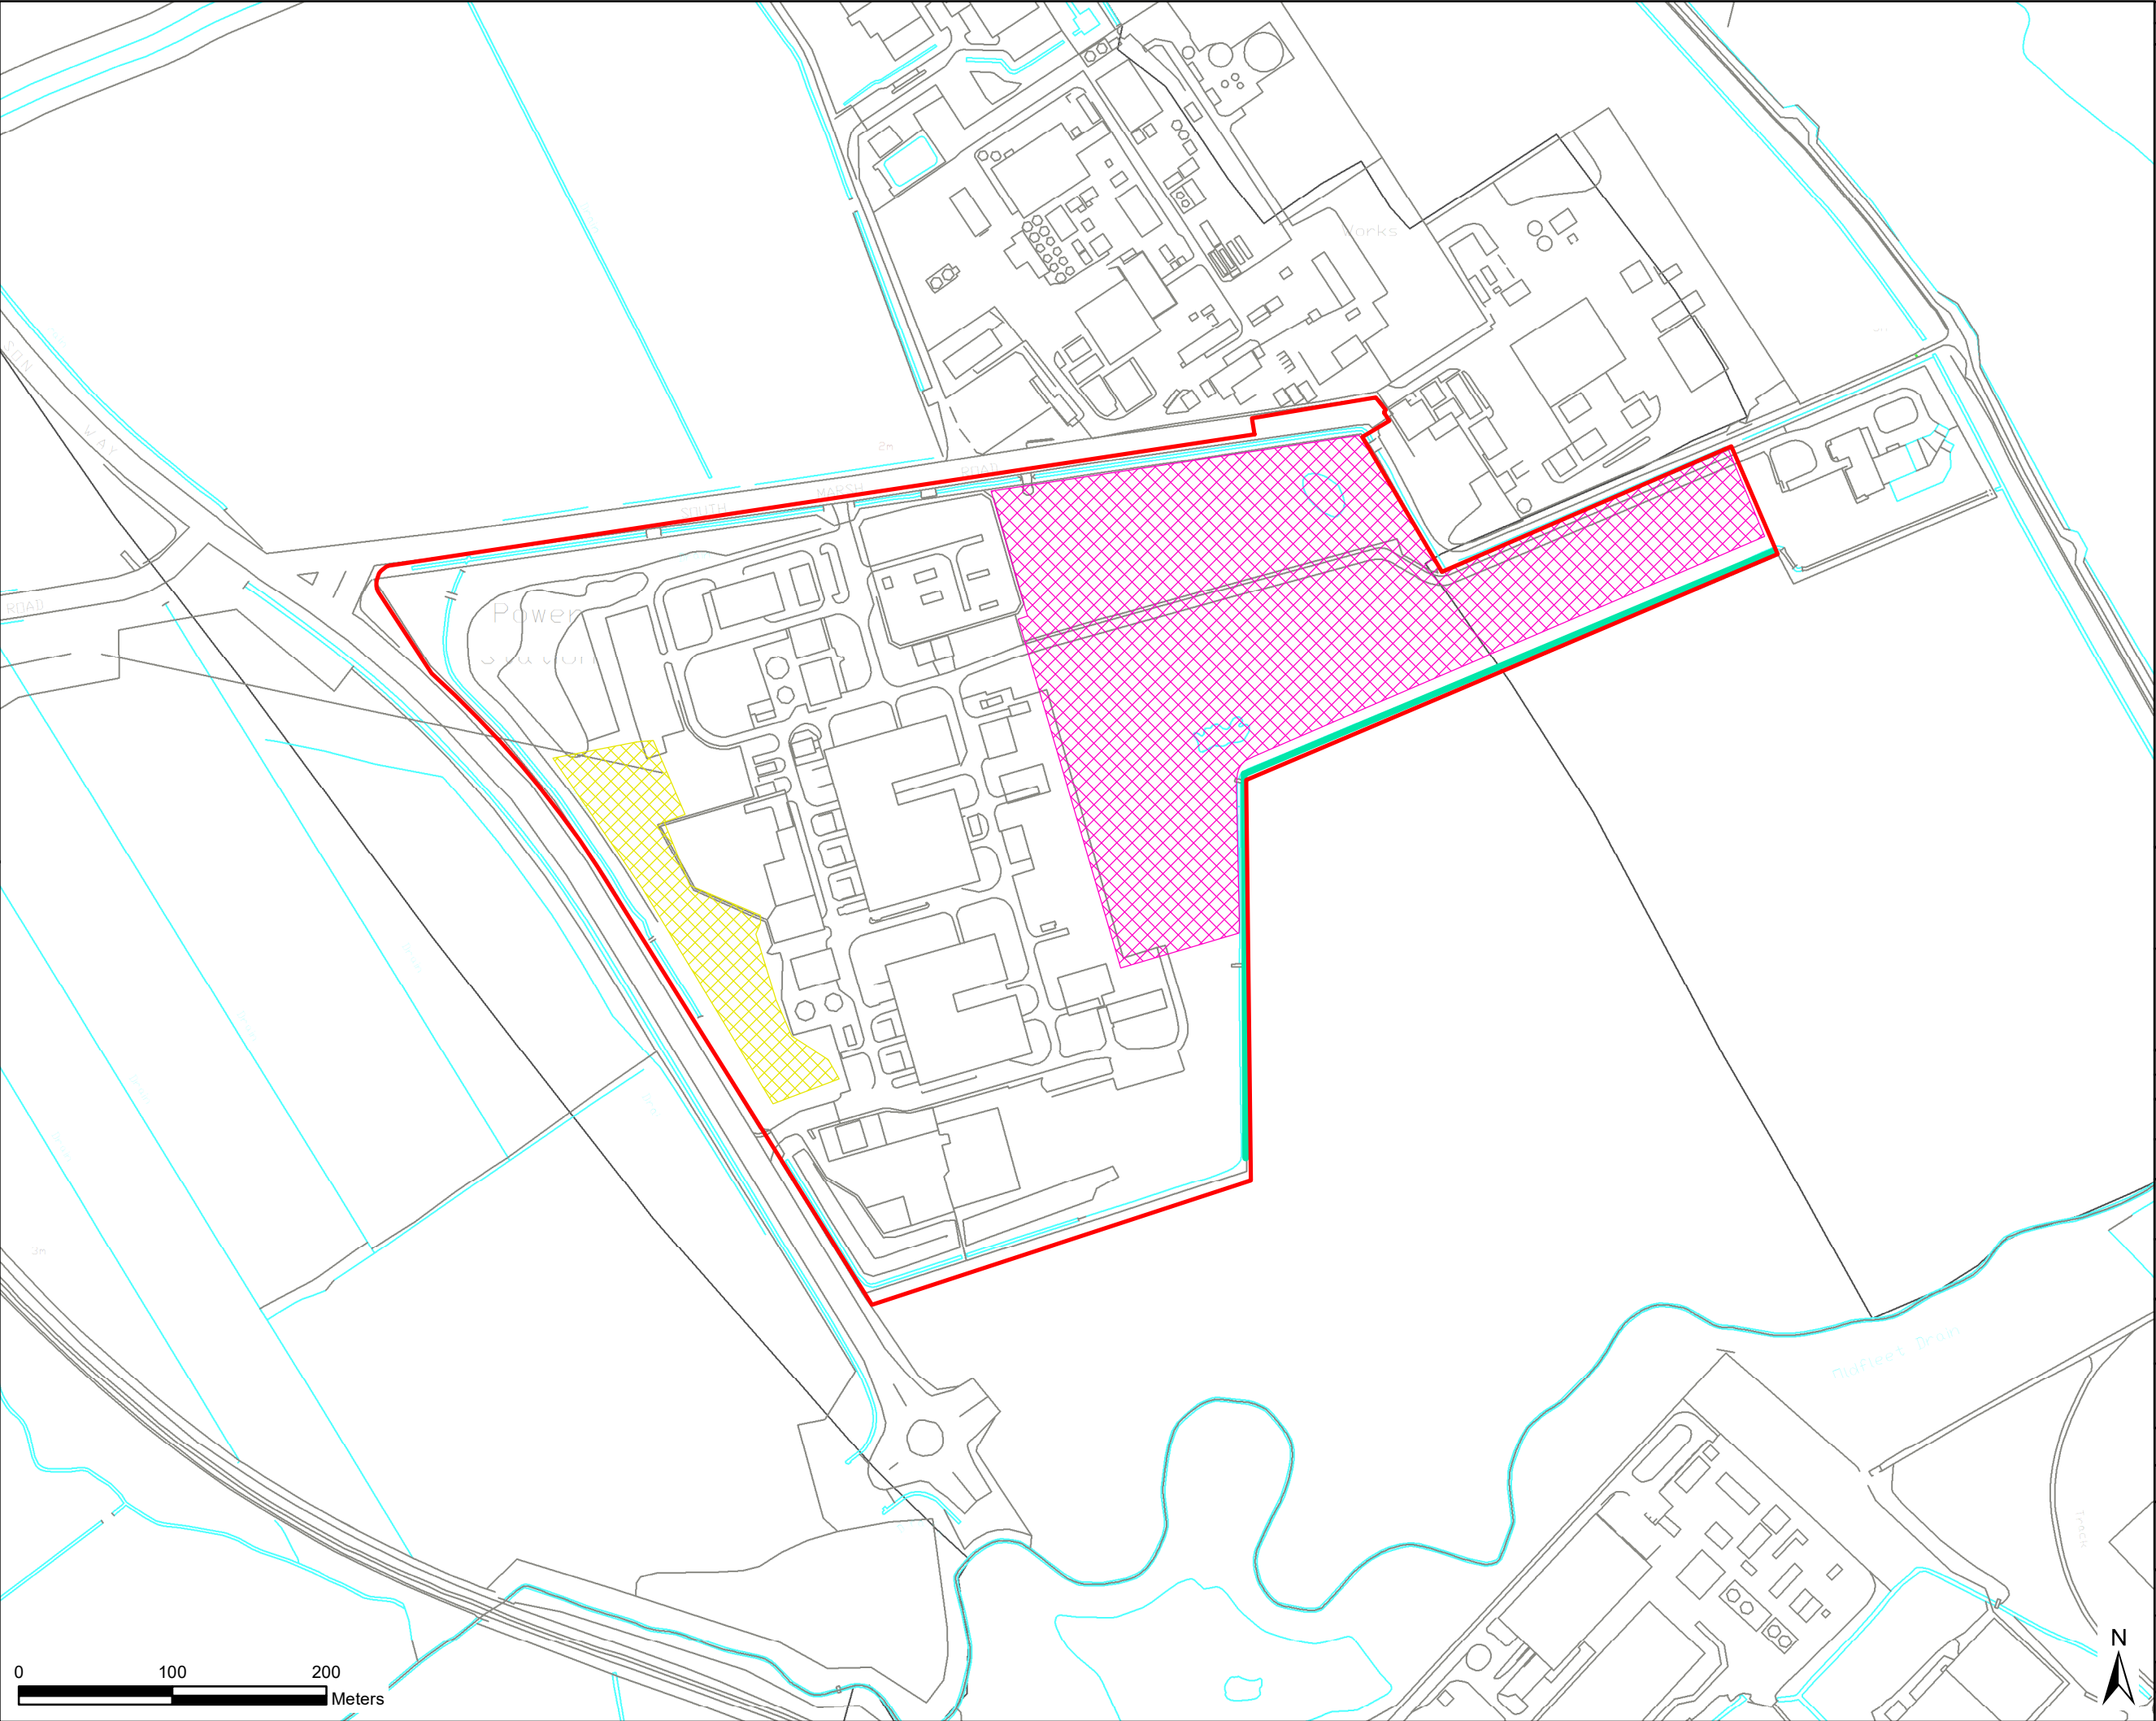

THIS DRAWING IS TO BE USED ONLY FOR THE PURPOSE OF ISSUE THAT IT WAS ISSUED FOR AND IS SUBJECT TO AMENDMENT

LEGEND

- Application Boundary
- Main Development Area
- Proposed Ecological Mitigation and Enhancement Area (Indicative)
- Proposed Indicative Extents of 2.5m Close Board Fence to Provide Visual Screening for Waterbirds

Copyright
Reproduced from Ordnance Survey digital map data
© Crown copyright 2018. All rights reserved.
Licence number 0100031673.

Purpose of Issue
PEI REPORT

Client
EP WASTE MANAGEMENT LIMITED

Project Title
SOUTH HUMBER BANK ENERGY CENTRE DCO

Application Document Ref
PARTS OF THE SITE (APPLICATION AND MAIN DEVELOPMENT AREA BOUNDARIES)

Drawn HW	Checked LK	Approved KC	Date 22/10/2019
AECOM Internal Project No. 60580855		Scale @ A3 1:4,000	

THIS DOCUMENT HAS BEEN PREPARED PURSUANT TO AND SUBJECT TO THE TERMS OF AECOM'S APPOINTMENT BY ITS CLIENT. AECOM ACCEPTS NO LIABILITY FOR ANY USE OF THIS DOCUMENT OTHER THAN BY ITS ORIGINAL CLIENT OR FOLLOWING AECOM'S EXPRESS AGREEMENT TO SUCH USE AND ONLY FOR THE PURPOSES FOR WHICH IT WAS PREPARED AND PROVIDED.


AECOM
One Trinity Gardens
Quayside
Newcastle upon Tyne
NE1 2HF
T +44 (0)191 224 6500
www.aecom.com

AECOM

Drawing Ref
FIGURE 3.1

Rev

File Name: LCH_Waste_Management\605XXXXX Project KoadalTechnicalPlans\DCO APPLICATION\UPDATED DCO PLANS OCT 2019\Figure 3.2 - Residential Receptors 2019.10.21.mxd

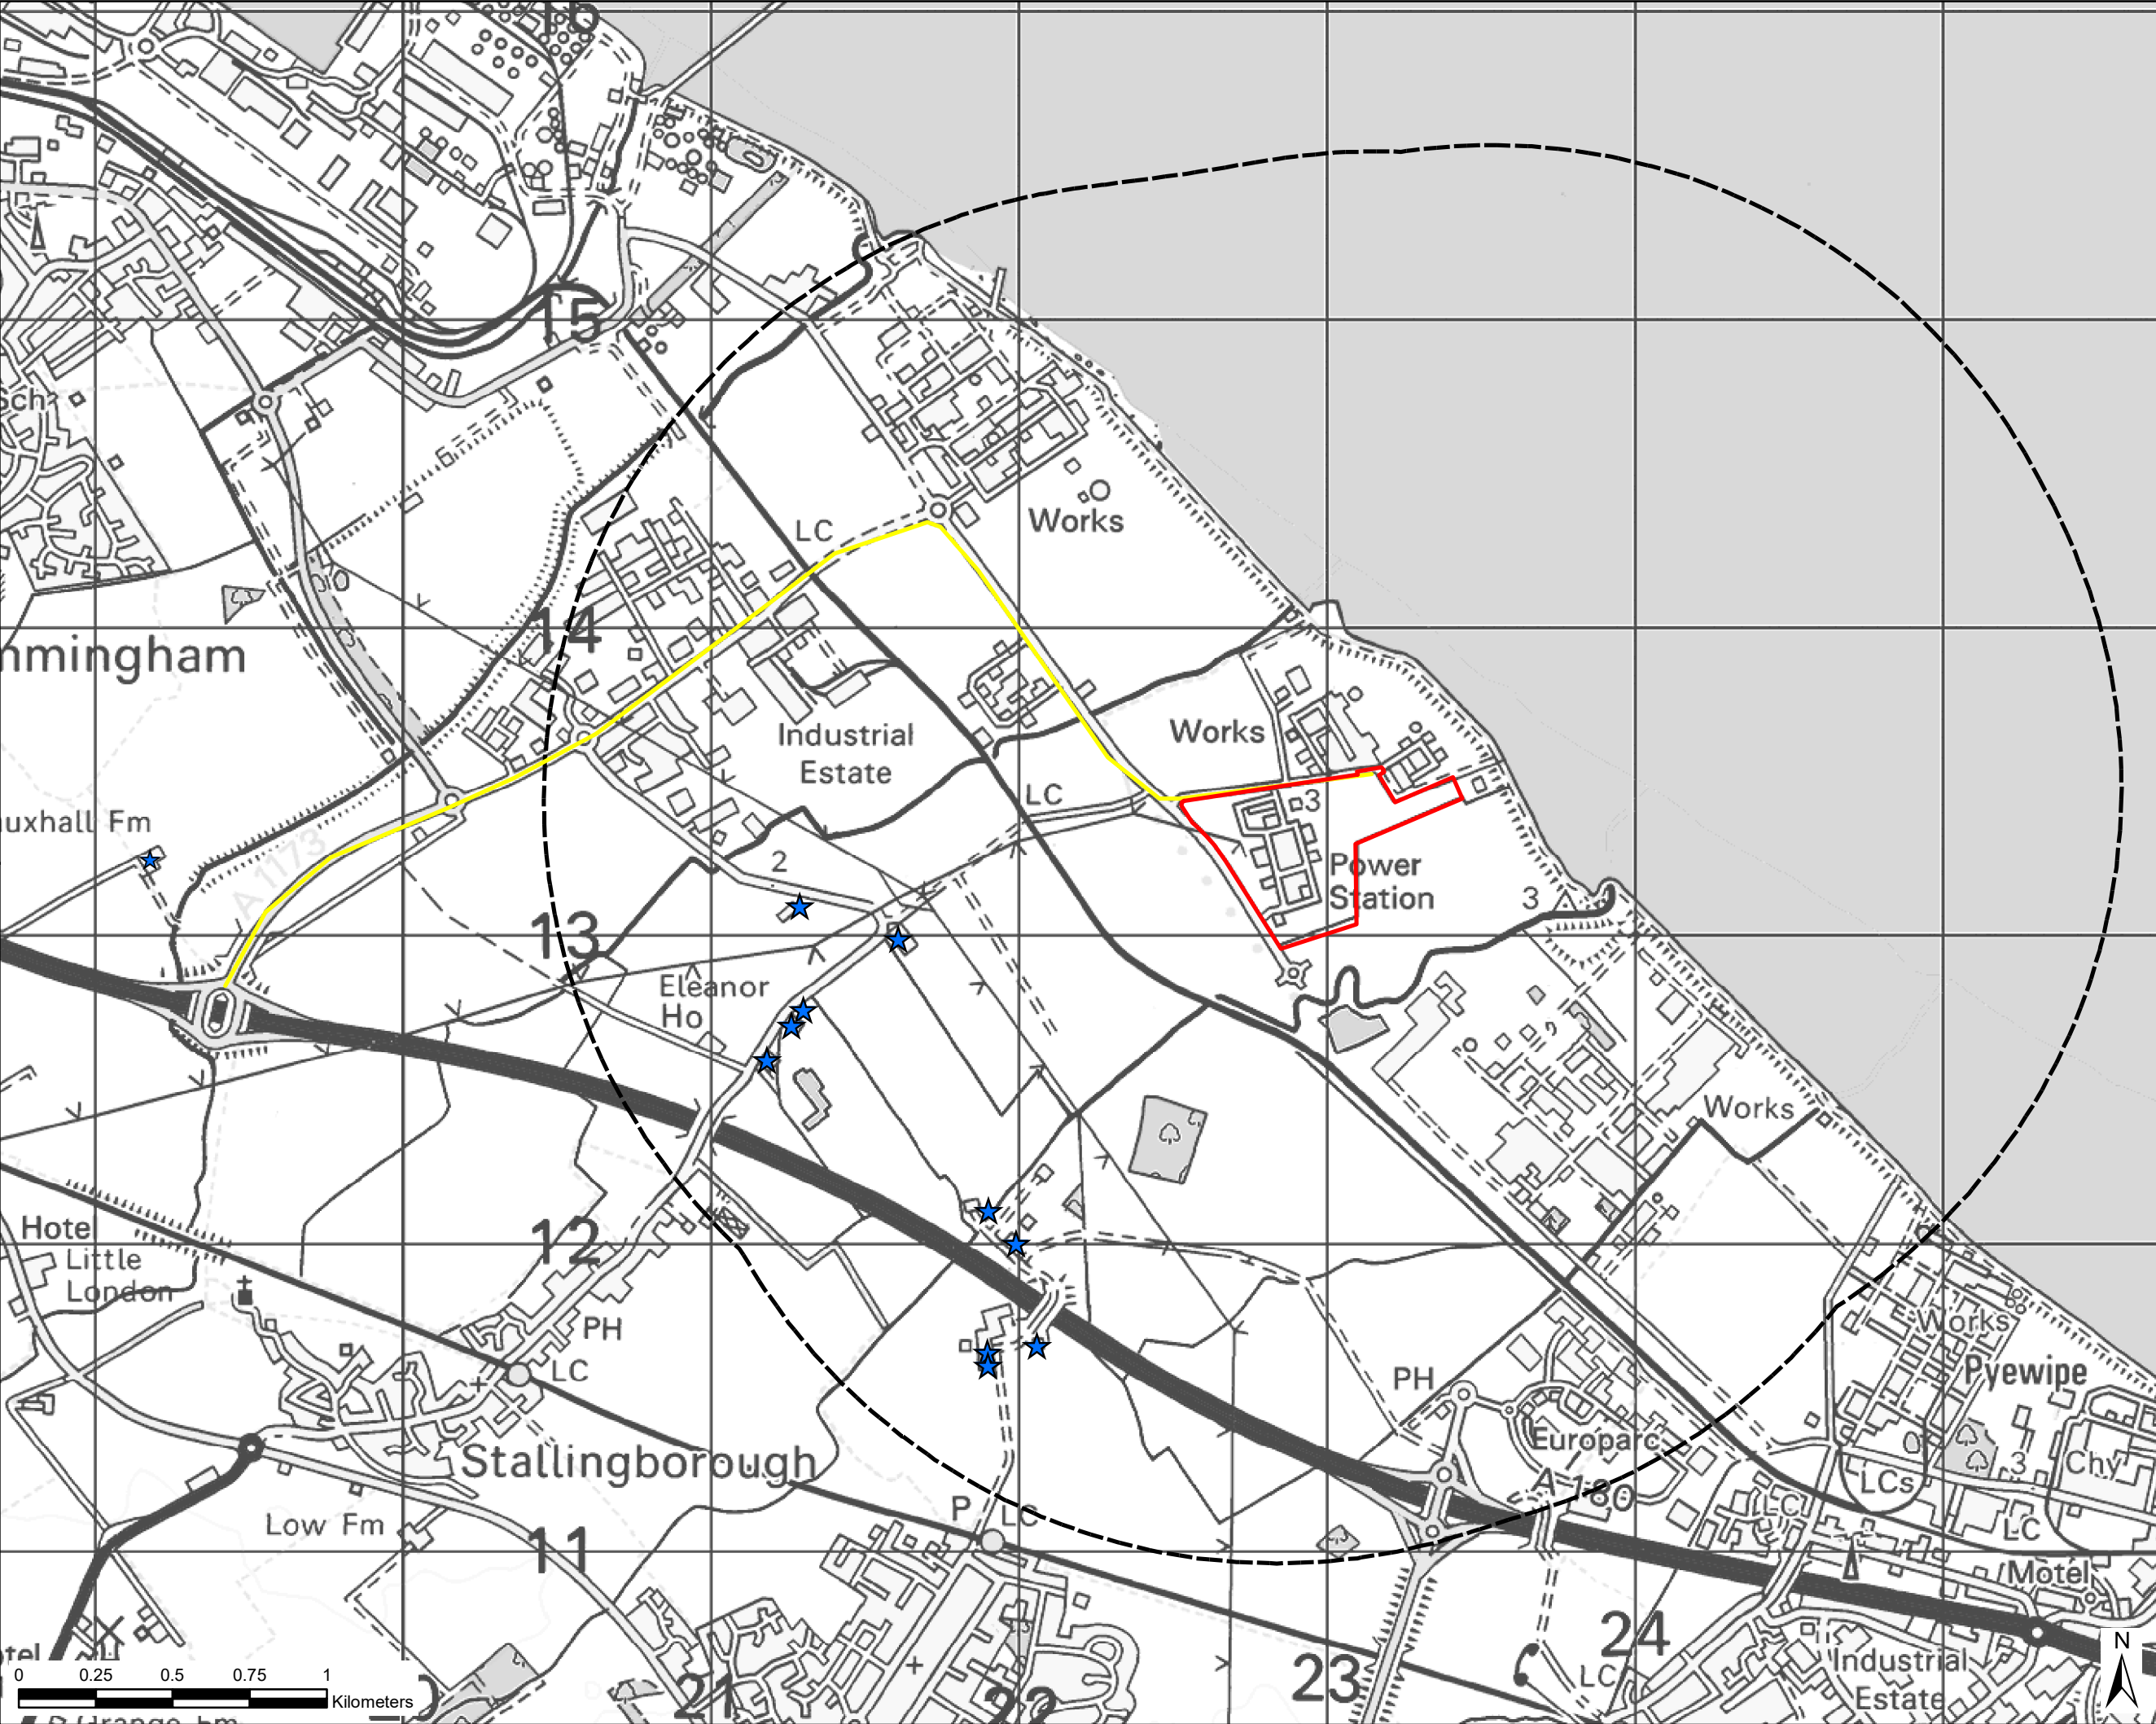

THIS DRAWING IS TO BE USED ONLY FOR THE PURPOSE OF ISSUE THAT IT WAS ISSUED FOR AND IS SUBJECT TO AMENDMENT

LEGEND

- Application Boundary
- 2 km Buffer
- Access Route to the Site
- Residential Receptors

Copyright
Reproduced from Ordnance Survey digital map data
© Crown copyright 2018. All rights reserved.
Licence number 0100031673.

Purpose of Issue
PEI REPORT

Client
EP WASTE MANAGEMENT LIMITED

Project Title
SOUTH HUMBER BANK
ENERGY CENTRE DCO

Application Document Ref
RESIDENTIAL RECEPTORS

Drawn HW	Checked LK	Approved KC	Date 22/10/2019
AECOM Internal Project No. 60580855		Scale @ A3 1:20,000	


THIS DOCUMENT HAS BEEN PREPARED PURSUANT TO AND SUBJECT TO THE TERMS OF AECOM'S APPOINTMENT BY ITS CLIENT. AECOM ACCEPTS NO LIABILITY FOR ANY USE OF THIS DOCUMENT OTHER THAN BY ITS ORIGINAL CLIENT OR FOLLOWING AECOM'S EXPRESS AGREEMENT TO SUCH USE, AND ONLY FOR THE PURPOSES FOR WHICH IT WAS PREPARED AND PROVIDED.

AECOM
One Trinity Gardens
Quayside
Newcastle upon Tyne
NE1 2HF
T +44 (0)191 224 6500
www.aecom.com

Drawing Ref
FIGURE 3.2

Rev

File Name: LCH_Waste_Management\605XXXXX Project Koala\Technical\Plans\DCO APPLICATI\UPDATED DCO PLANS OCT 2019\Figure 3.3 Environmental Receptors 5 km 2019.10.21.mxd

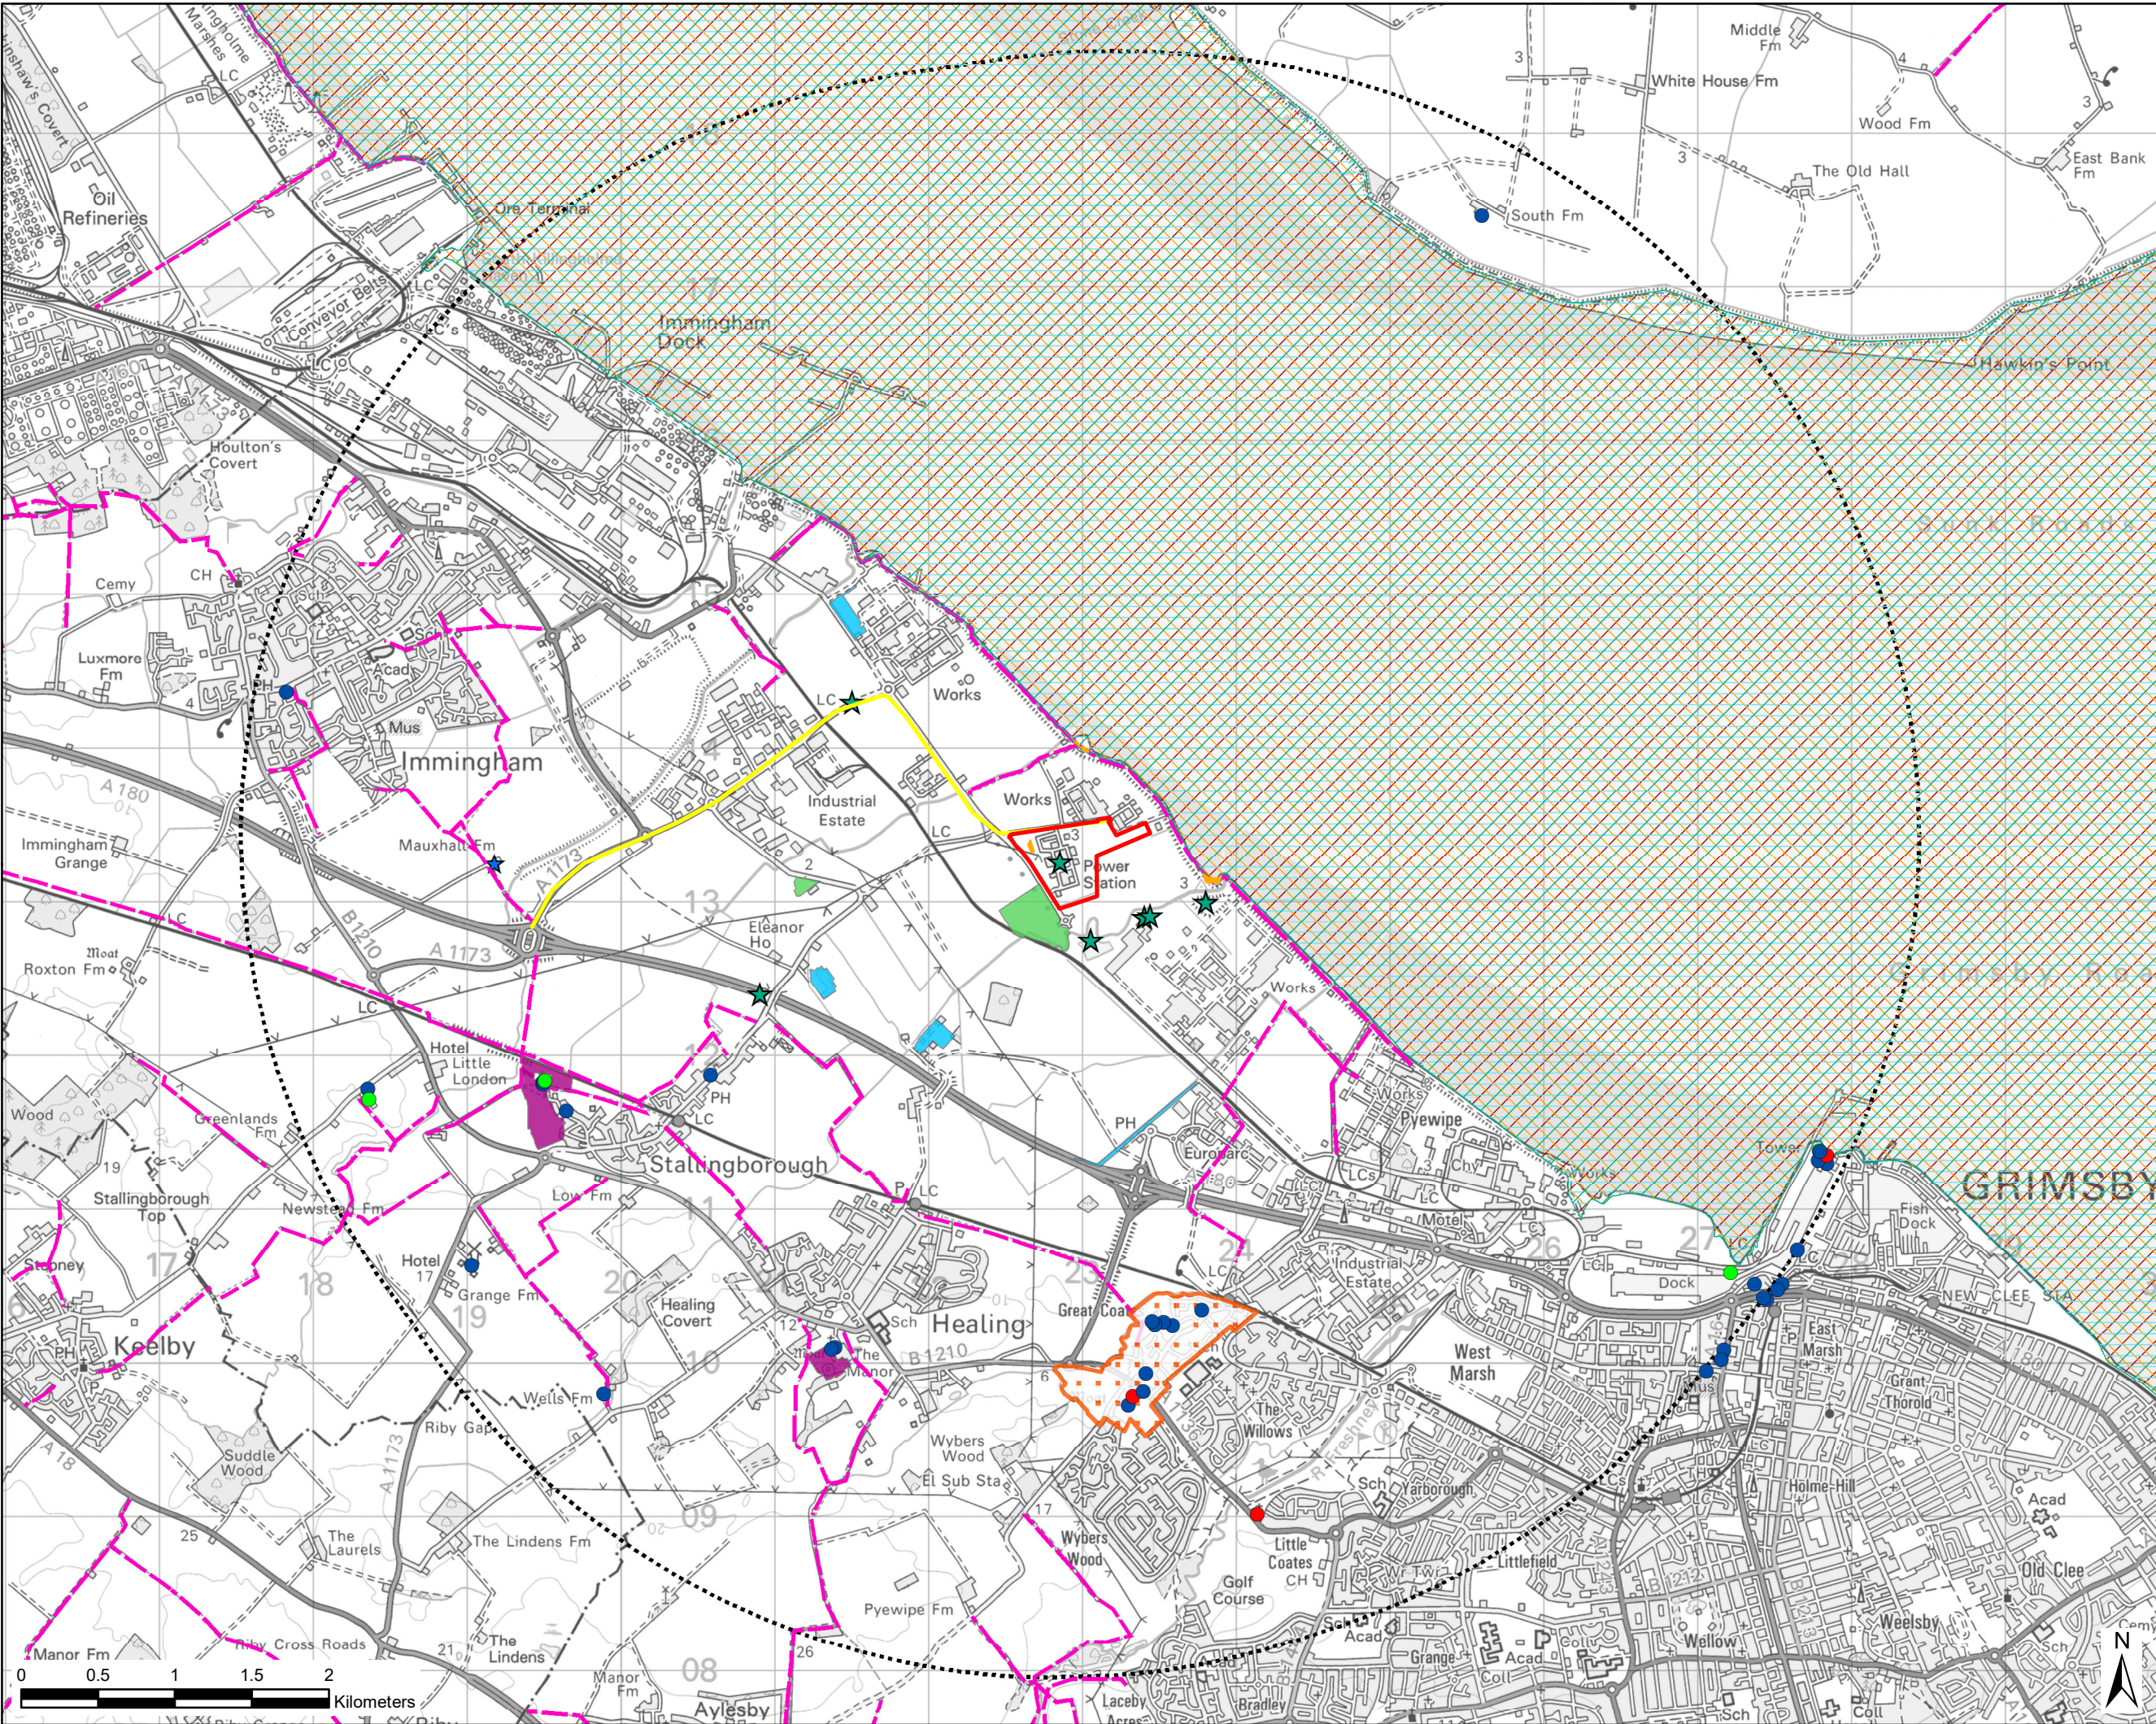

THIS DRAWING IS TO BE USED ONLY FOR THE PURPOSE OF ISSUE THAT IT WAS ISSUED FOR AND IS SUBJECT TO AMENDMENT

LEGEND

- Application Boundary
- 5 km Buffer
- Access Route to the Site
- Public Rights of Way

National Designated Sites within 2 km

- Priority Habitat

Non-Statutory Designations within 2km Only

- Local Wildlife Site
- Site of Nature Conservation Interest

Statutory Designations within 5 km

- Ramsar
- Special Area of Conservation
- Special Protection Area
- Site of Special Scientific Interest

Cultural Heritage

- Grade I Listed Building
- Grade II* Listed Building
- Grade II Listed Building
- Non Designated Assets
- Great Coates Conservation Area
- Scheduled Monument

Copyright
Reproduced from Ordnance Survey digital map data
© Crown copyright 2018. All rights reserved.
Licence number 0100031673.

Purpose of Issue
PEI REPORT

Client
EP WASTE MANAGEMENT LIMITED

Project Title
SOUTH HUMBER BANK ENERGY CENTRE DCO

Application Document Ref
ENVIRONMENTAL RECEPTORS WITHIN 5 KM

Drawn HW	Checked LK	Approved KC	Date 22/10/2019
AECOM Internal Project No. 60580855		Scale @ A3 1:40,000	

THIS DOCUMENT HAS BEEN PREPARED PURSUANT TO AND SUBJECT TO THE TERMS OF AECOM'S APPOINTMENT BY ITS CLIENT. AECOM ACCEPTS NO LIABILITY FOR ANY USE OF THIS DOCUMENT OTHER THAN BY ITS ORIGINAL CLIENT OR FOLLOWING AECOM'S EXPRESS AGREEMENT TO SUCH USE AND ONLY FOR THE PURPOSES FOR WHICH IT WAS PREPARED AND PROVIDED.


AECOM
One Trinity Gardens
Quayside
Newcastle upon Tyne
NE1 2HF
T +44 (0)191 224 6500
www.aecom.com

Drawing Ref
FIGURE 3.3


Rev

AECOM

File Name: L:\CH_Waste_Management\605XXXXX Project Koaal\Technical\Plans\DCO APPLICATION\UPDATED DCO PLANS OCT 2019\Figure 4.1_Site_Layout_2019.10.21.mxd

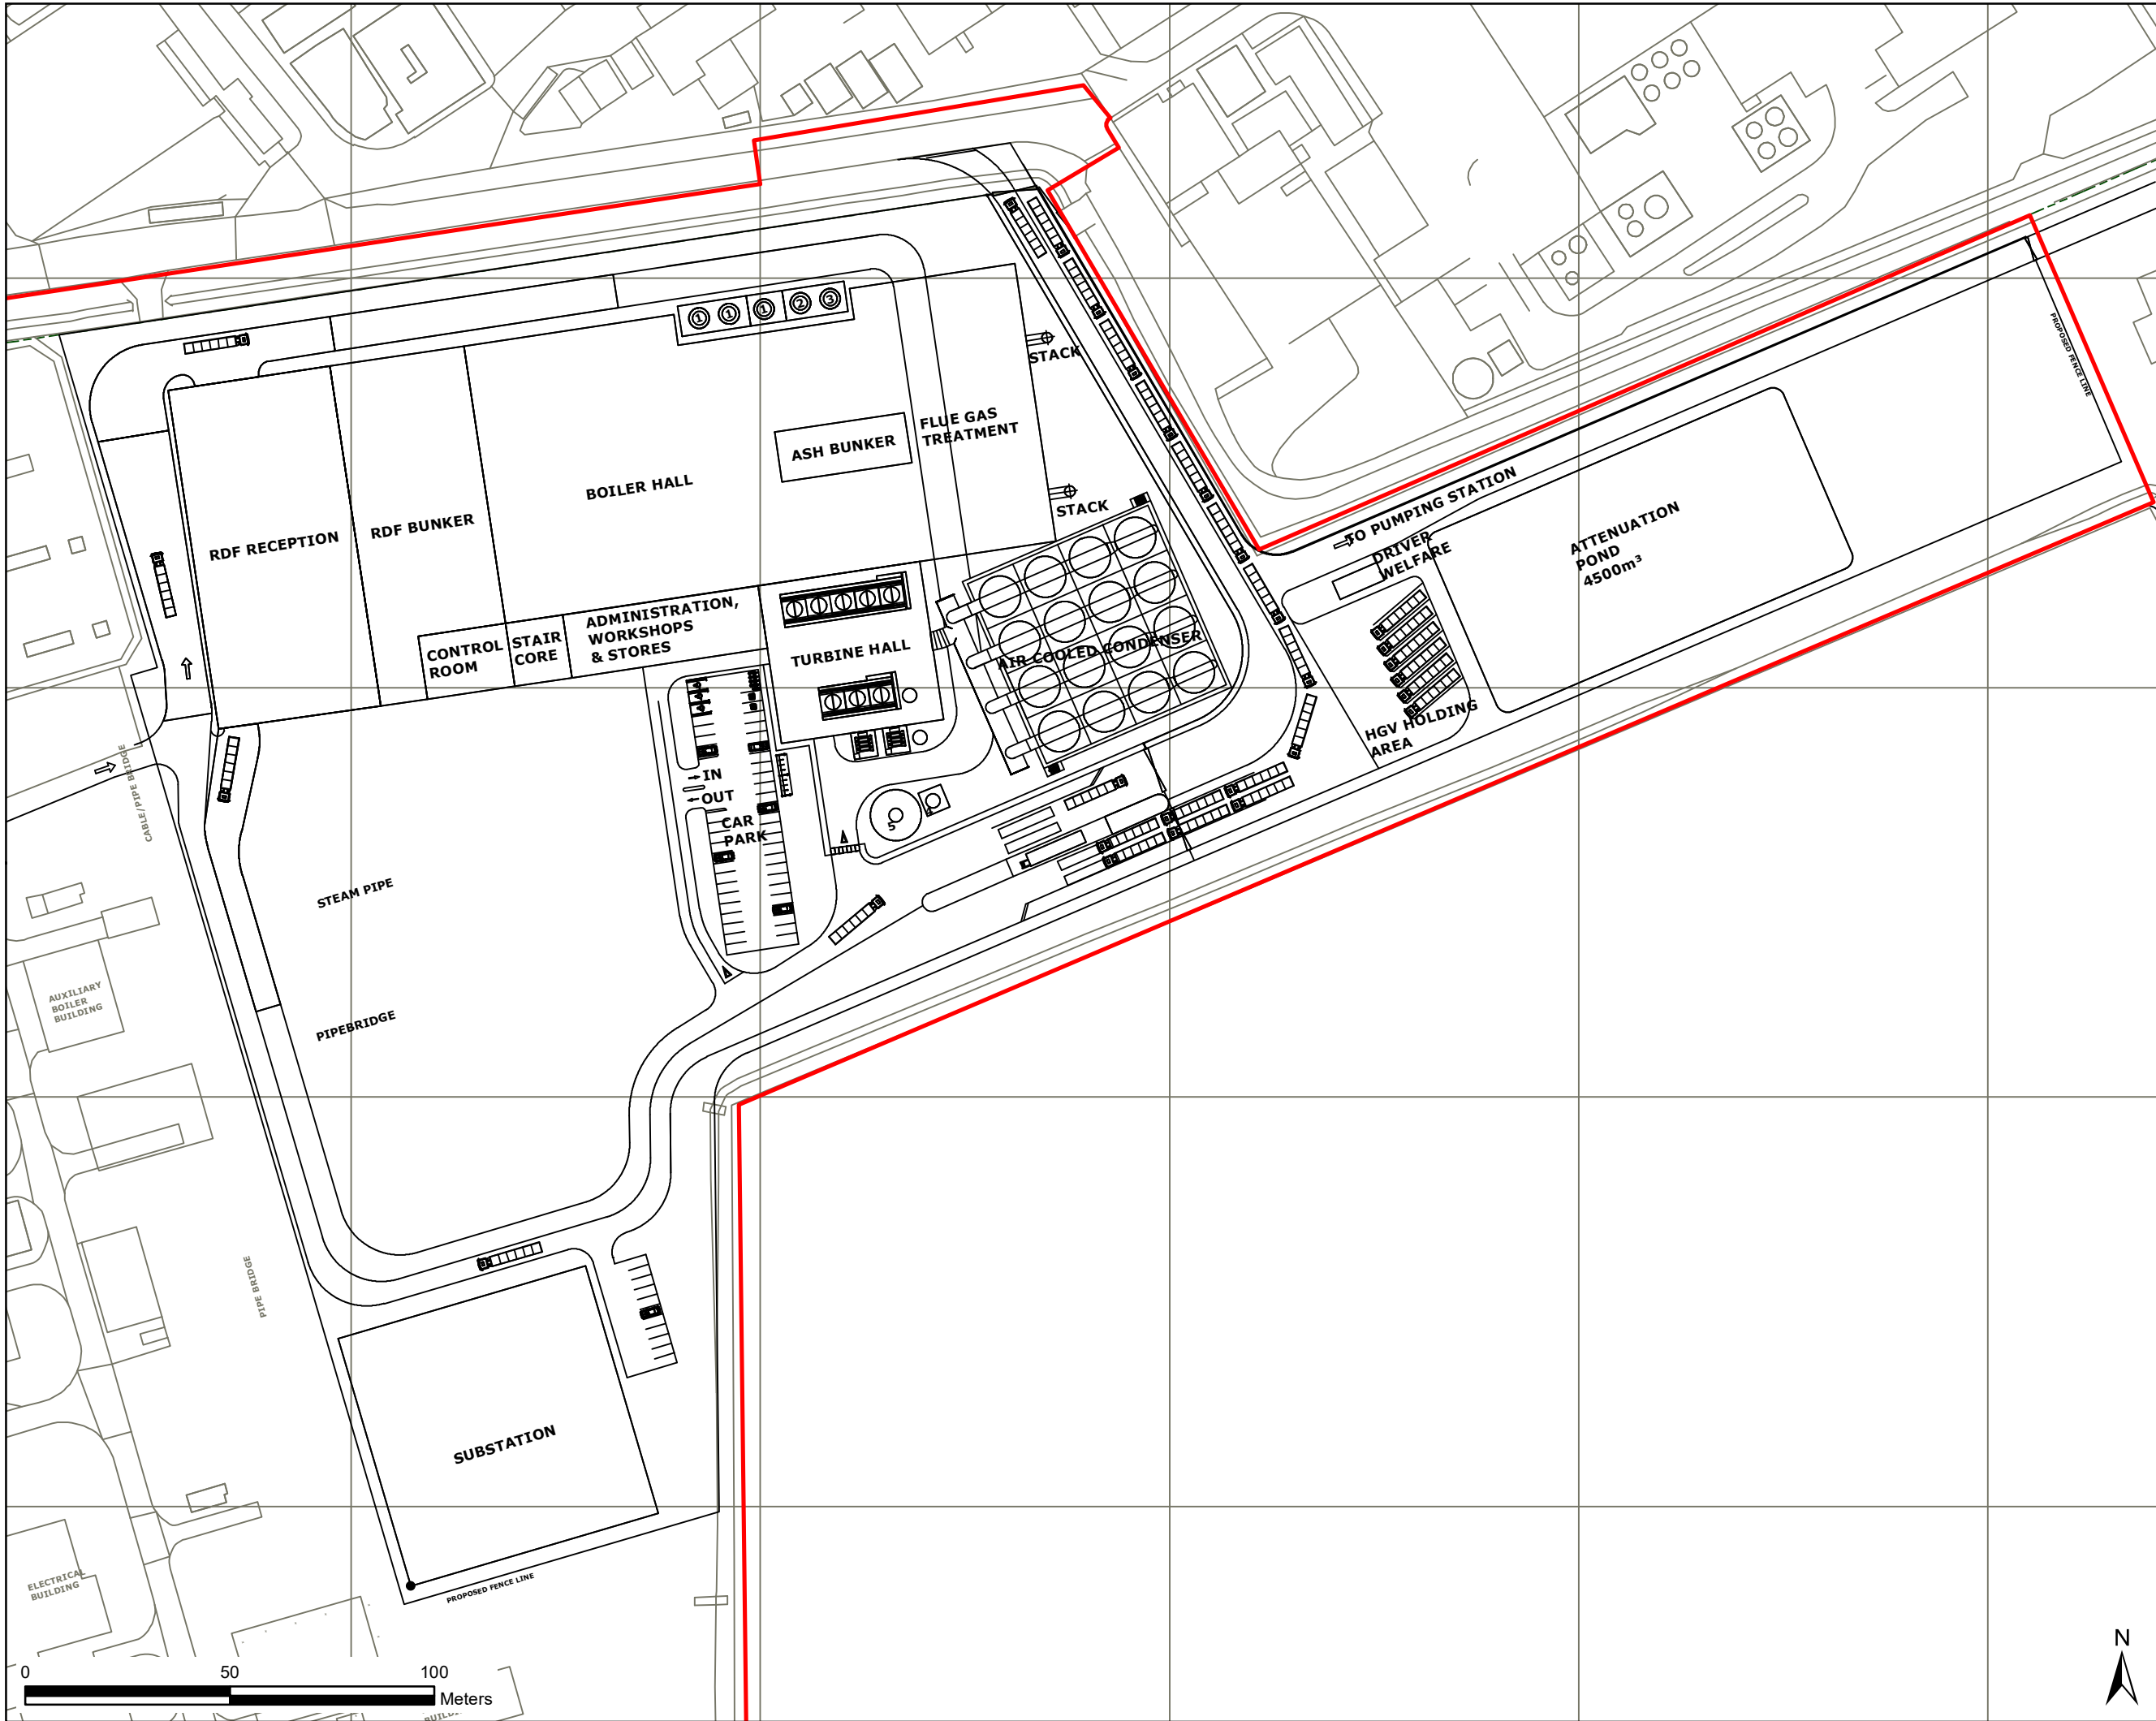

THIS DRAWING IS TO BE USED ONLY FOR THE PURPOSE OF ISSUE THAT IT WAS ISSUED FOR AND IS SUBJECT TO AMENDMENT

LEGEND
 Application Boundary

Copyright
Reproduced from Ordnance Survey digital map data
© Crown copyright 2018. All rights reserved.
Licence number 0100031673.



FICHTNER
CONSULTING ENGINEERS LIMITED
Kingsgate, Wellington Road North,
Stockport, Cheshire, SK4 1LW, UK
Tel: 0161 476 0032
Website: www.fichtner.co.uk

Purpose of Issue
PEI REPORT

Client
EP WASTE MANAGEMENT LIMITED

Project Title
**SOUTH HUMBER BANK
ENERGY CENTRE DCO**

Application Document Ref
**INDICATIVE PROPOSED
DEVELOPMENT LAYOUT**

Drawn HW	Checked LK	Approved IC	Date 22/10/2019
AECOM Internal Project No. 60580855		Scale @ A3 1:1,500	

THIS DOCUMENT HAS BEEN PREPARED PURSUANT TO AND IS SUBJECT TO THE TERMS OF AECOM'S APPOINTMENT BY ITS CLIENT. AECOM ACCEPTS NO LIABILITY FOR ANY USE OF THIS DOCUMENT OTHER THAN BY ITS ORIGINAL CLIENT OR FOLLOWING AECOM'S EXPRESS AGREEMENT TO SUCH USE AND ONLY FOR THE PURPOSES FOR WHICH IT WAS PREPARED AND PROVIDED.

AECOM
One Trinity Gardens
Quayside
Newcastle upon Tyne
NE1 2HF
T +44 (0)191 224 6500
www.aecom.com

AECOM







Drawing Ref FIGURE 4.1	Rev
----------------------------------	-----

File Name: L:\CH_Waste_Management\605XXXXX Project Koala\Technical\Plans\GIS\DCO APPLICATION\UPDATED DCO PLANS OCT 2019\Figure 4.2 Ecological Mitigation and Enhancements 2019.10.21.mxd



Source: Esri, DigitalGlobe, GeoEye, Earthstar Geographics, CNES/Airbus DS, USDA, USGS, AeroGRID, IGN, and the GIS User Community

THIS DRAWING IS TO BE USED ONLY FOR THE PURPOSE OF ISSUE THAT IT WAS ISSUED FOR AND IS SUBJECT TO AMENDMENT

- LEGEND**
-  Application Boundary
 -  Main Development Area
 -  Proposed Ecological Mitigation and Enhancement Area (Indicative)
 -  Proposed Indicative Extents of 2.5m Close Board Fence to Provide Visual Screening for Waterbirds

Copyright
Reproduced from Ordnance Survey digital map data
© Crown copyright 2018. All rights reserved.
Licence number 0100031673.

Purpose of Issue
PEI REPORT

Client
EP WASTE MANAGEMENT LIMITED

Project Title
SOUTH HUMBER BANK
ENERGY CENTRE DCO

Application Document Ref
ECOLOGICAL MITIGATION AND
ENHANCEMENTS
(INDICATIVE)

Drawn HW	Checked LK	Approved IC	Date 22/10/2019
AECOM Internal Project No. 60580855		Scale @ A3 1:4,000	


THIS DOCUMENT HAS BEEN PREPARED PURSUANT TO AND SUBJECT TO THE TERMS OF AECOM'S APPOINTMENT BY ITS CLIENT. AECOM ACCEPTS NO LIABILITY FOR ANY USE OF THIS DOCUMENT OTHER THAN BY ITS ORIGINAL CLIENT OR FOLLOWING AECOM'S EXPRESS AGREEMENT TO SUCH USE AND ONLY FOR THE PURPOSES FOR WHICH IT WAS PREPARED AND PROVIDED.

AECOM
One Trinity Gardens
Quayside
Newcastle upon Tyne
NE1 2HF
T +44 (0)191 224 6500
www.aecom.com

AECOM

Drawing Ref FIGURE 4.2	Rev
----------------------------------	-----


File Name: L:\CH_Waste_Management\605XXXXX Project Koala\Technical\Plans\GIS\DCO APPLICATION\UPDATED DCO PLANS OCT 2019\Figure 4.3 Comparison of Consented and Proposed Layout_2019_10.23.mxd

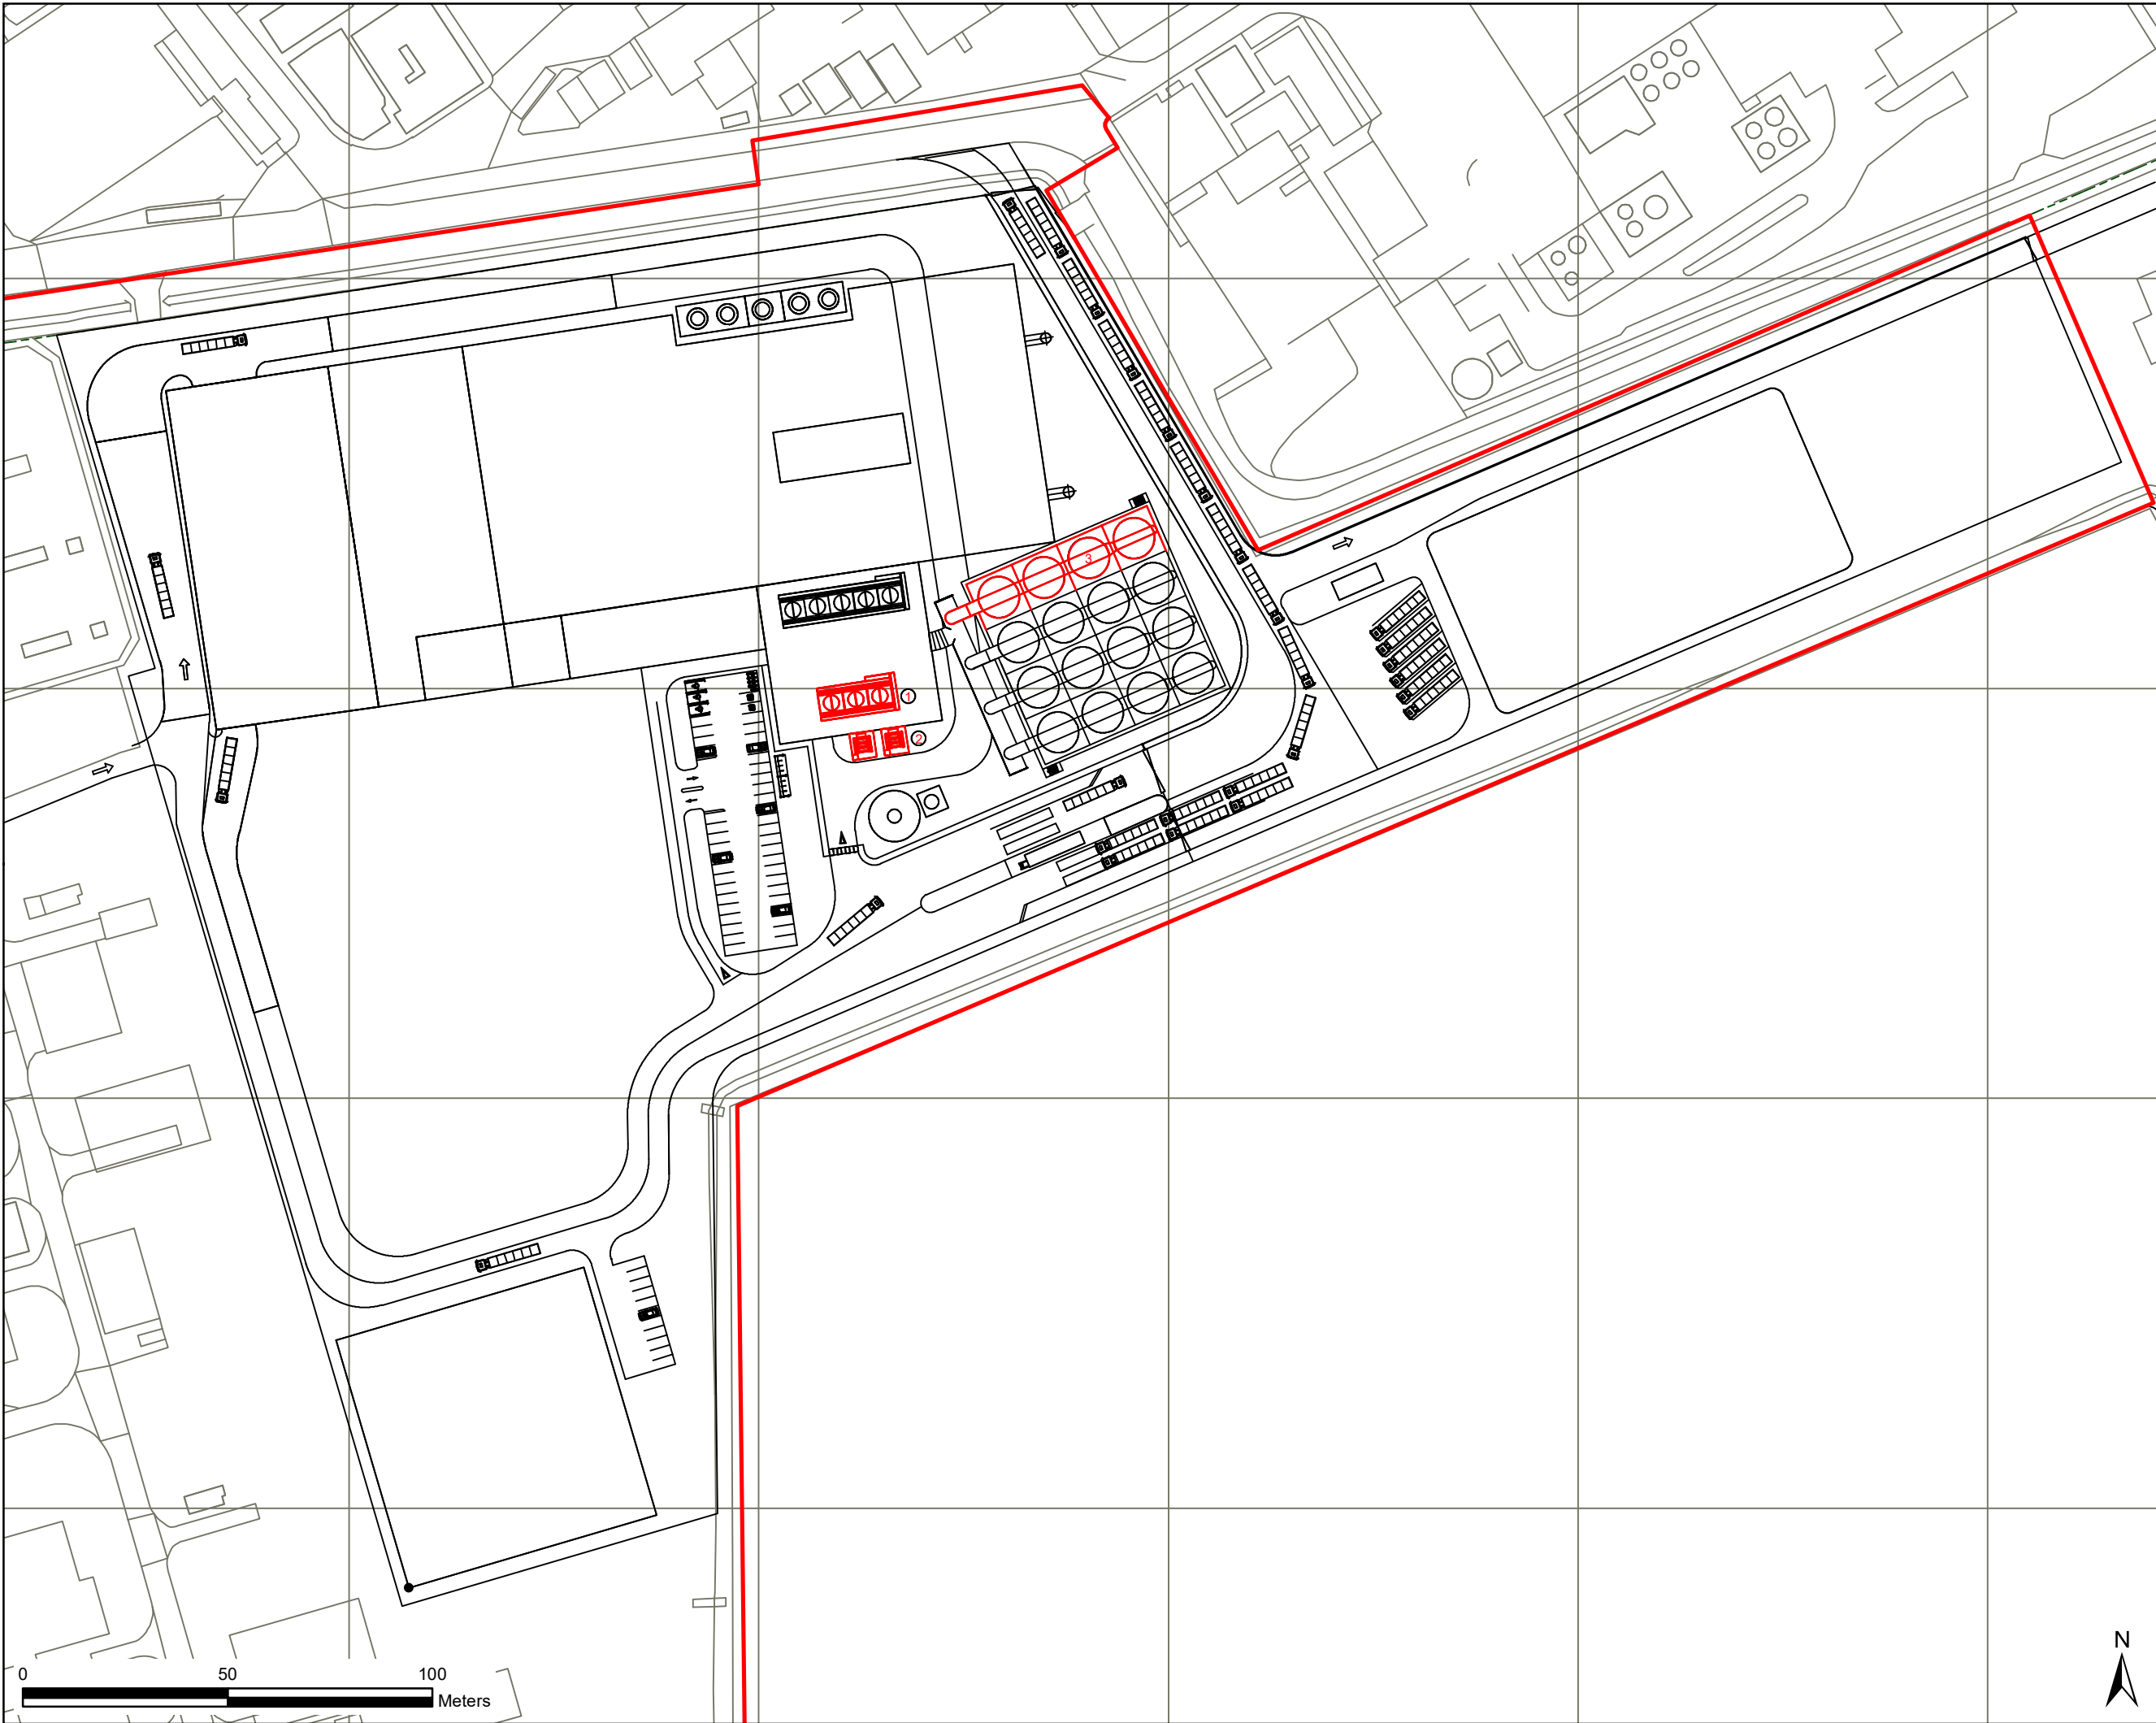



THIS DRAWING IS TO BE USED ONLY FOR THE PURPOSE OF
ISSUE THAT IT WAS ISSUED FOR AND IS SUBJECT TO AMENDMENT

NOTE:
ALL ITEMS COLOURED IN RED
PORPOSED TO BE ADDED OR
MODIFIED UNDER THE DCO

LEGEND

 Application Boundary

 Consented Development

 Indicative Proposed Development

1 - Additional CCCW Fin Fan Coolers
2 - Additional Transformer Capacity
3 - ACC Extension

Copyright
Reproduced from Ordnance Survey digital map data
© Crown copyright 2018. All rights reserved.
Licence number 0100031673.

 **FICHTNER**
CONSULTING ENGINEERS LIMITED
Kingsgate, Wellington Road North,
Stockport, Cheshire, SK4 1LW, UK
Tel: 0161 476 0032
Website: www.fichtner.co.uk

Purpose of Issue
PEI REPORT

Client
EP WASTE MANAGEMENT LIMITED

Project Title
SOUTH HUMBER BANK
ENERGY CENTRE DCO

Application Document Ref
COMPARISON OF THE CONSENTED
AND INDICATIVE PROPOSED
DEVELOPMENT

Drawn HW	Checked LK	Approved IC	Date 23/10/2019
AECOM Internal Project No. 60580855		Scale @ A3 1:1,500	

THIS DOCUMENT HAS BEEN PREPARED PURSUANT TO AND SUBJECT TO THE
TERMS OF AECOM'S APPOINTMENT BY ITS CLIENT. AECOM ACCEPTS NO LIABILITY
FOR ANY USE OF THIS DOCUMENT OTHER THAN BY ITS ORIGINAL CLIENT OR
FOLLOWING AECOM'S EXPRESS AGREEMENT TO SUCH USE AND ONLY FOR THE
PURPOSES FOR WHICH IT WAS PREPARED AND PROVIDED.

AECOM
One Trinity Gardens
Quayside
Newcastle upon Tyne
NE1 2HF
T +44 (0)191 224 6500
www.aecom.com

AECOM

Drawing Ref FIGURE 4.3	Rev
----------------------------------	-----