


File Name: \\ukls2pdp\sv001\LE_Projects\Newproj\60580855 - Project Kala aka SHBECAD_CSI\Workspace\IEA Drawings 2020\17.2_Electrical_Connection_Route_Options.mxd

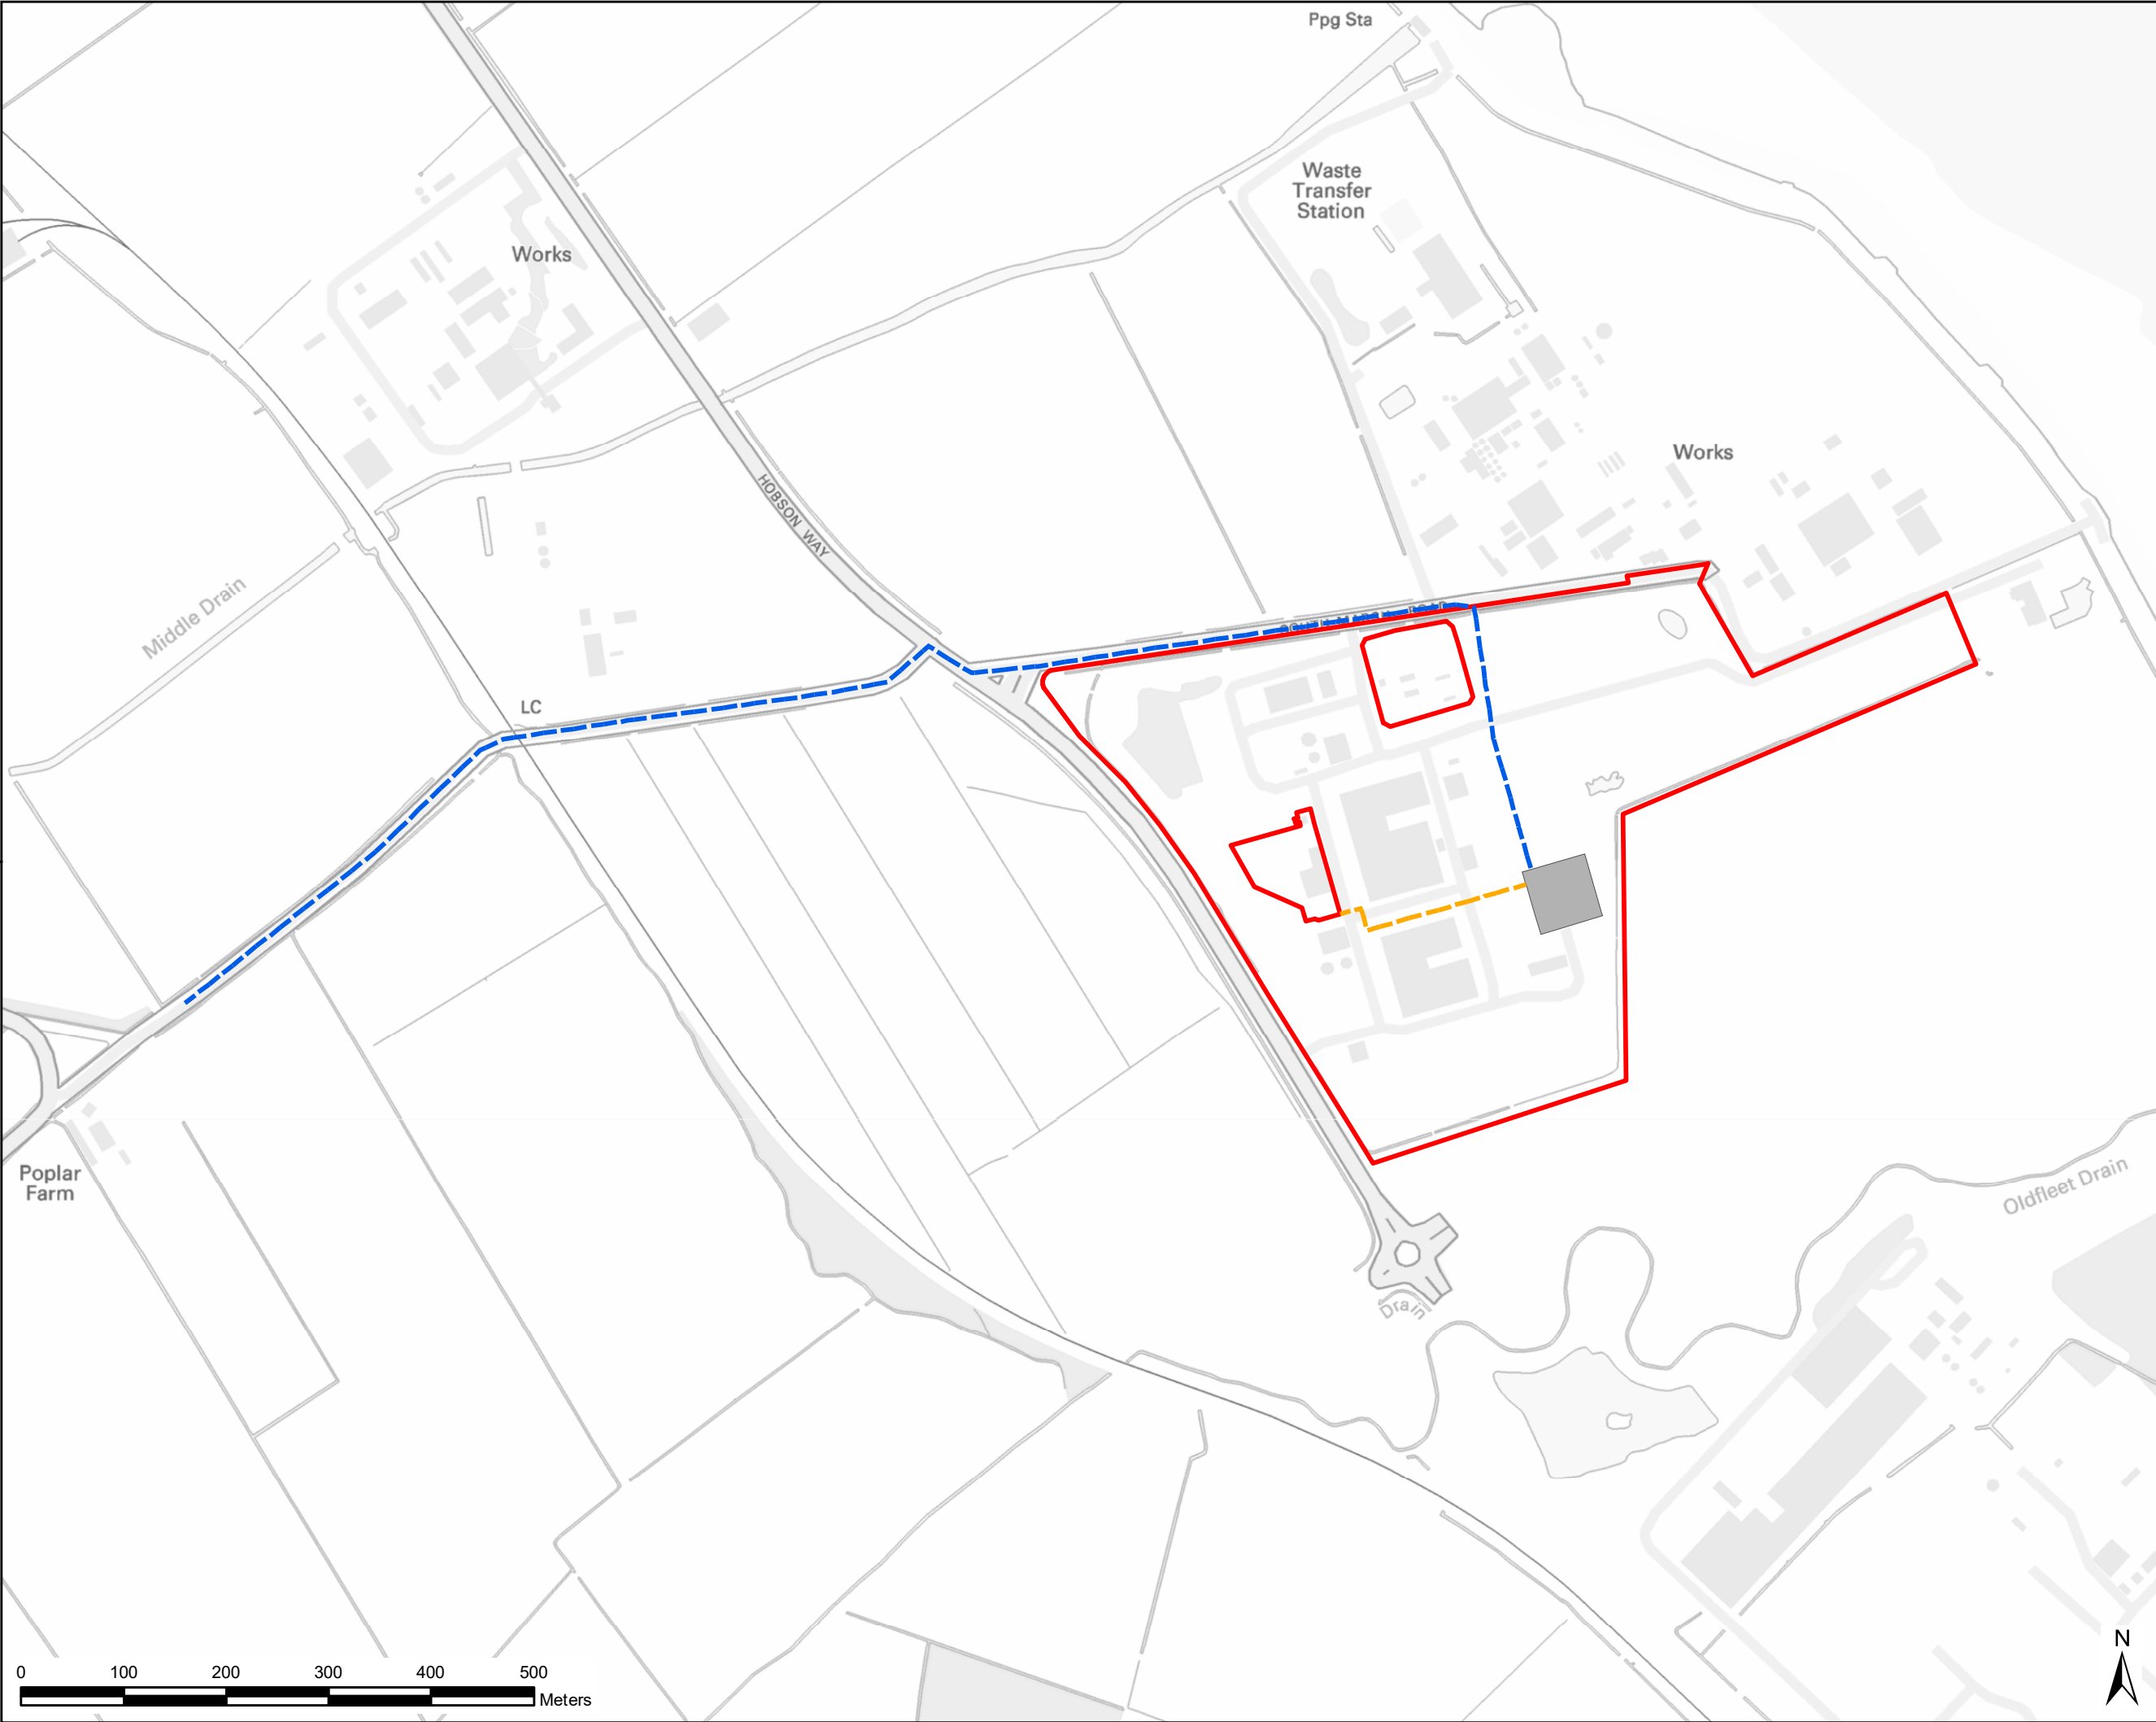

THIS DRAWING IS TO BE USED ONLY FOR THE PURPOSE OF ISSUE THAT IT WAS ISSUED FOR AND IS SUBJECT TO AMENDMENT

LEGEND

Order Limits

Potential Electrical Substation Building

Electrical Connection Route Options

Potential Route of 132 kV connection to local distribution network (Northern Powergrid)

Potential Route of 400 kV connection to National Grid

Electricity Transmission (NGET) substation at SHBPS

Copyright

Reproduced from Ordnance Survey digital map data
© Crown copyright 2020. All rights reserved.
Licence number 0100031673.

Purpose of Issue

ENVIRONMENTAL STATEMENT

Client

EP WASTE MANAGEMENT LTD

Project Title

SOUTH HUMBER BANK ENERGY CENTRE DCO

Application Document Ref

ELECTRICAL CONNECTION ROUTE OPTIONS

Drawn	Checked	Approved	Date
LC	AR	LK	02/04/2020

AECOM Internal Project No.	Scale @ A3
60580855	1:6,000

THIS DOCUMENT HAS BEEN PREPARED PURSUANT TO AND SUBJECT TO THE TERMS OF AECOM'S APPOINTMENT BY ITS CLIENT. AECOM ACCEPTS NO LIABILITY FOR ANY USE OF THIS DOCUMENT OTHER THAN BY ITS ORIGINAL CLIENT OR FOLLOWING AECOM'S EXPRESS AGREEMENT TO SUCH USE, AND ONLY FOR THE PURPOSES FOR WHICH IT WAS PREPARED AND PROVIDED.

AECOM

One Trinity Gardens
Quayside
Newcastle upon Tyne
NE1 2HF
T +44 (0)191 224 6500
www.aecom.com

AECOM

Drawing Ref	Rev
FIGURE 17.2	