


LEGEND
 Order Limits
 — Proposed Development

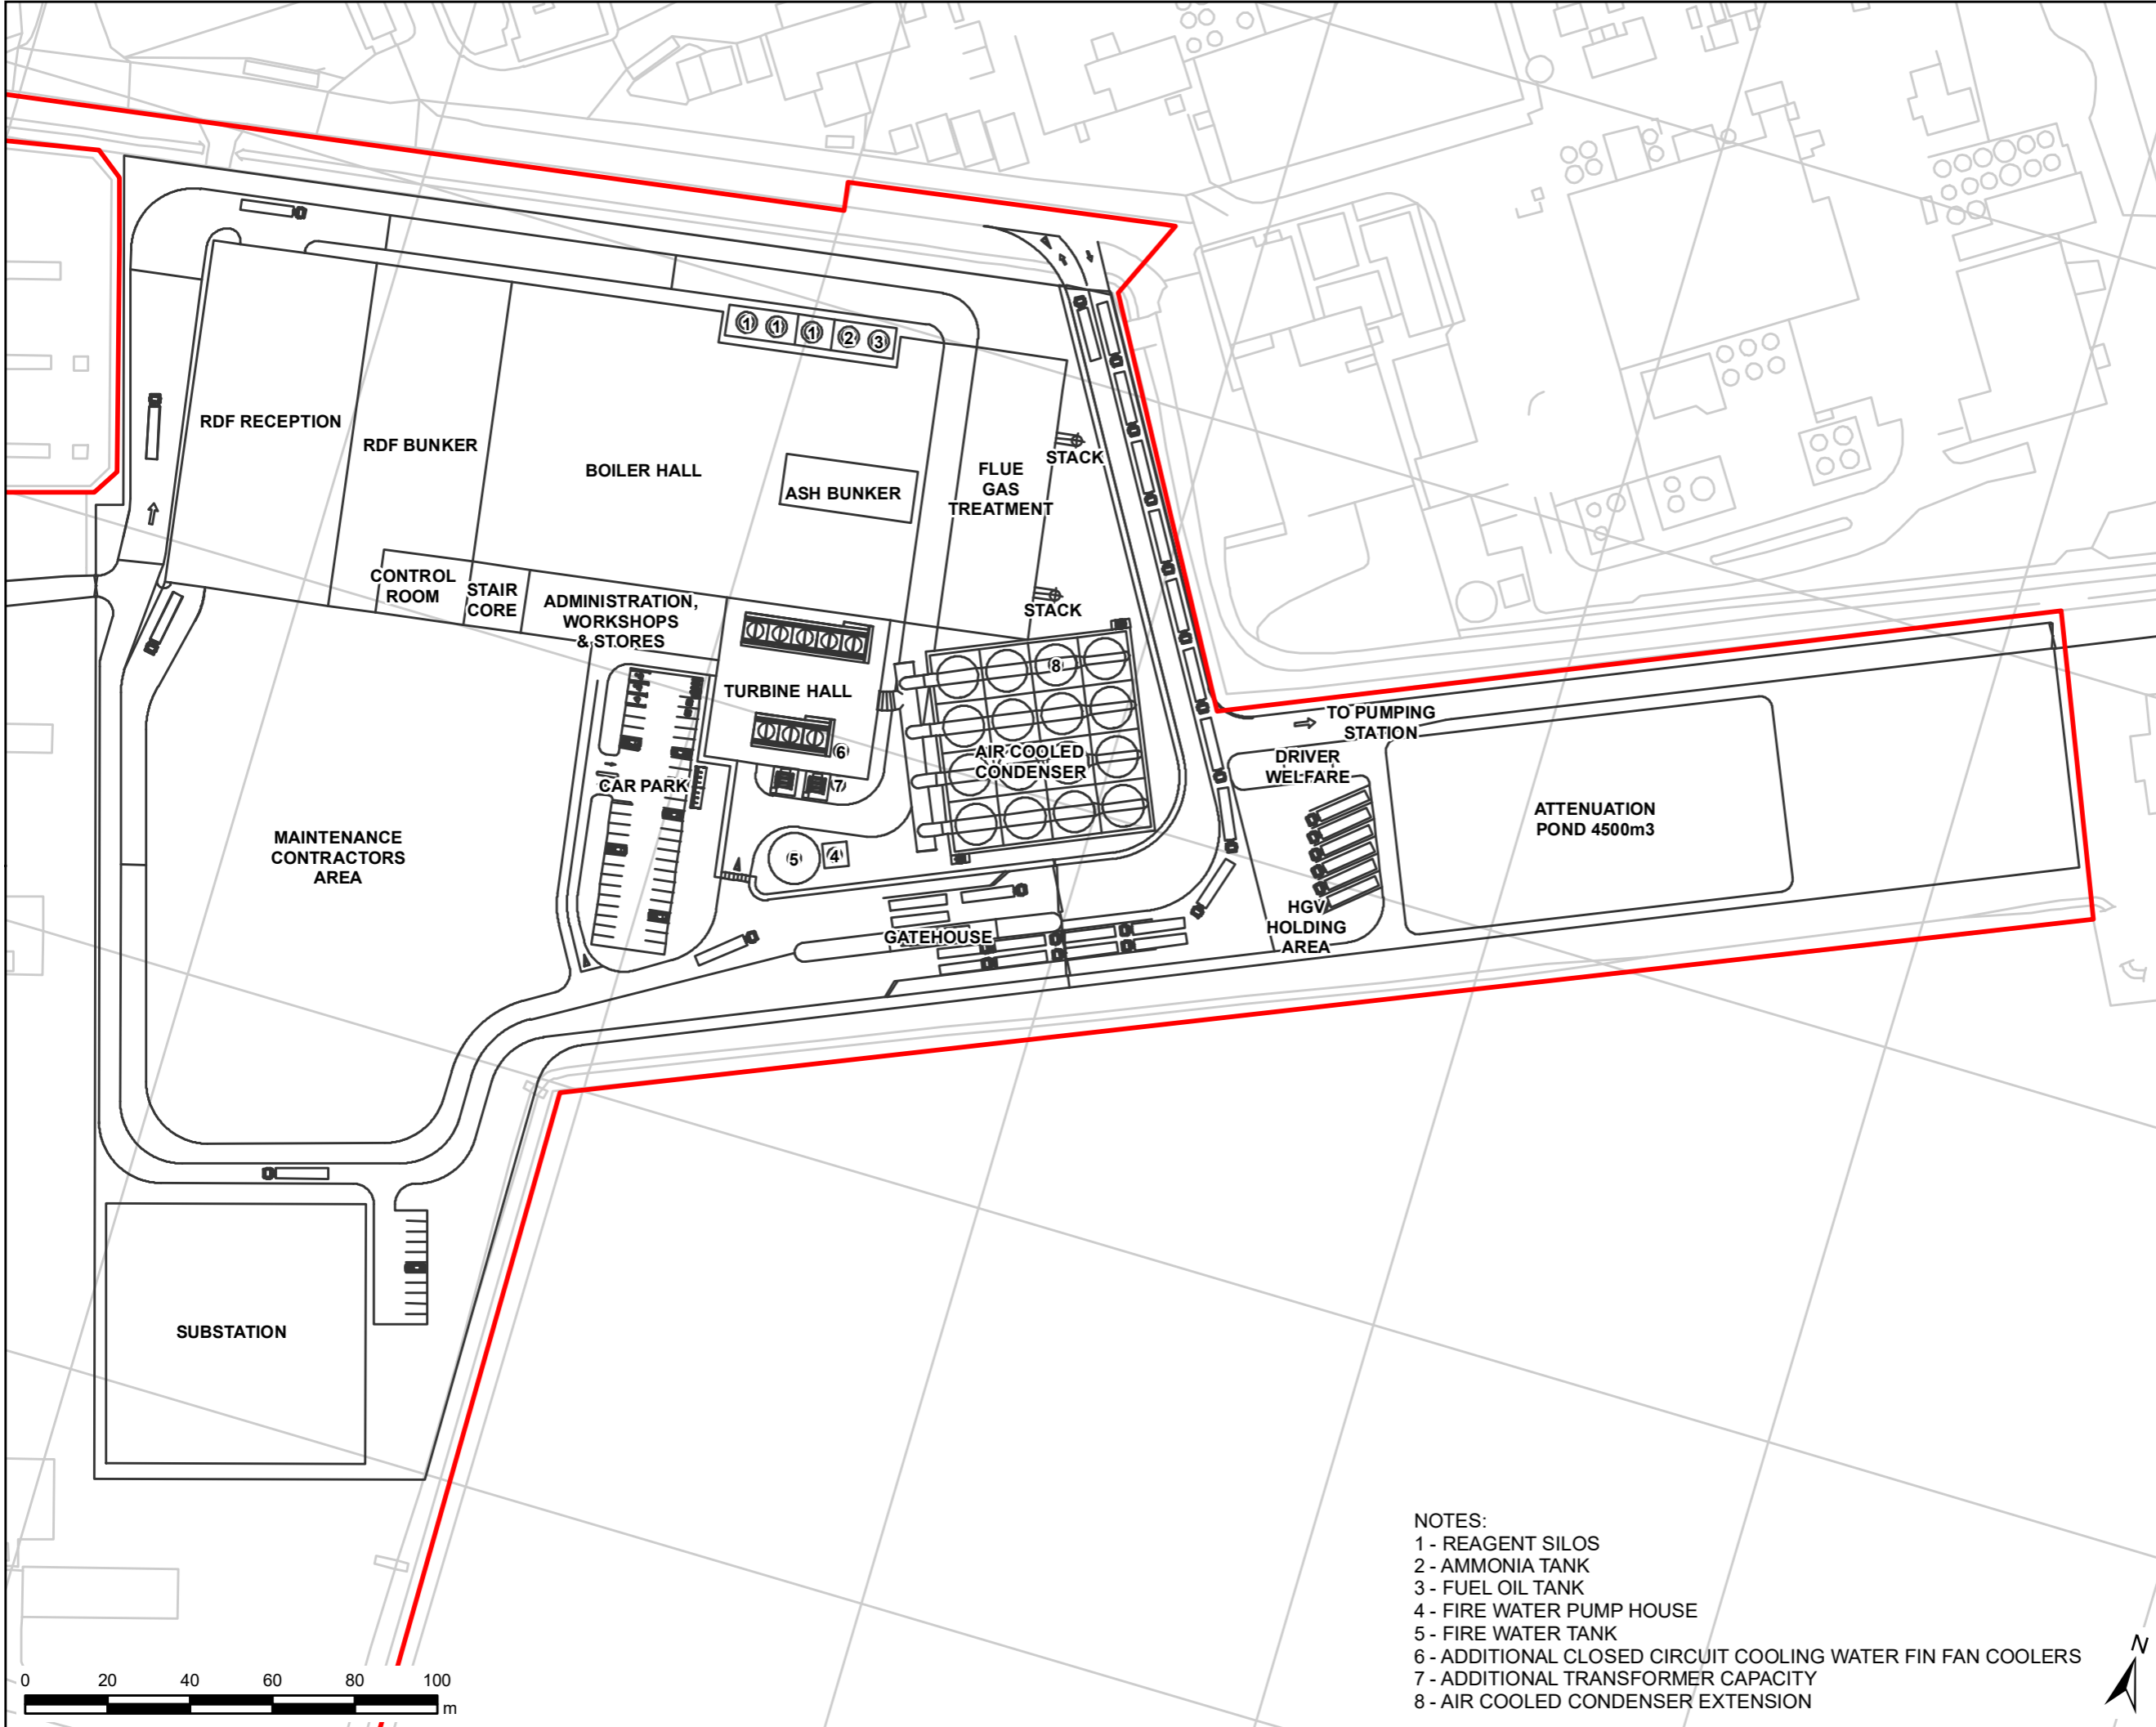

- NOTES:**
- 1 - REAGENT SILOS
 - 2 - AMMONIA TANK
 - 3 - FUEL OIL TANK
 - 4 - FIRE WATER PUMP HOUSE
 - 5 - FIRE WATER TANK
 - 6 - ADDITIONAL CLOSED CIRCUIT COOLING WATER FIN FAN COOLERS
 - 7 - ADDITIONAL TRANSFORMER CAPACITY
 - 8 - AIR COOLED CONDENSER EXTENSION

Copyright
 Reproduced from Ordnance Survey digital map data
 © Crown copyright 2020. All rights reserved.
 Licence number 0100031673.



Purpose of Issue
ENVIRONMENTAL STATEMENT

Client
EP WASTE MANAGEMENT LTD

Project Title
SOUTH HUMBER BANK ENERGY CENTRE DCO

Application Document Ref
PROPOSED DEVELOPMENT LAYOUT

Drawn LC	Checked LK	Approved KC	Date 06/04/2020
AECOM Internal Project No. 60580855		Scale @ A3 1:1,500	

THIS DOCUMENT HAS BEEN PREPARED PURSUANT TO AND SUBJECT TO THE TERMS OF AECOM'S APPOINTMENT BY ITS CLIENT. AECOM ACCEPTS NO LIABILITY FOR ANY USE OF THIS DOCUMENT OTHER THAN BY ITS ORIGINAL CLIENT OR FOLLOWING AECOM'S EXPRESS AGREEMENT TO SUCH USE, AND ONLY FOR THE PURPOSES FOR WHICH IT WAS PREPARED AND PROVIDED.

AECOM
 One Trinity Gardens
 Quayside
 Newcastle upon Tyne
 NE1 2HF
 T+44 (0)191 224 6500
 www.aecom.com

Drawing Ref
FIGURE 4.1