
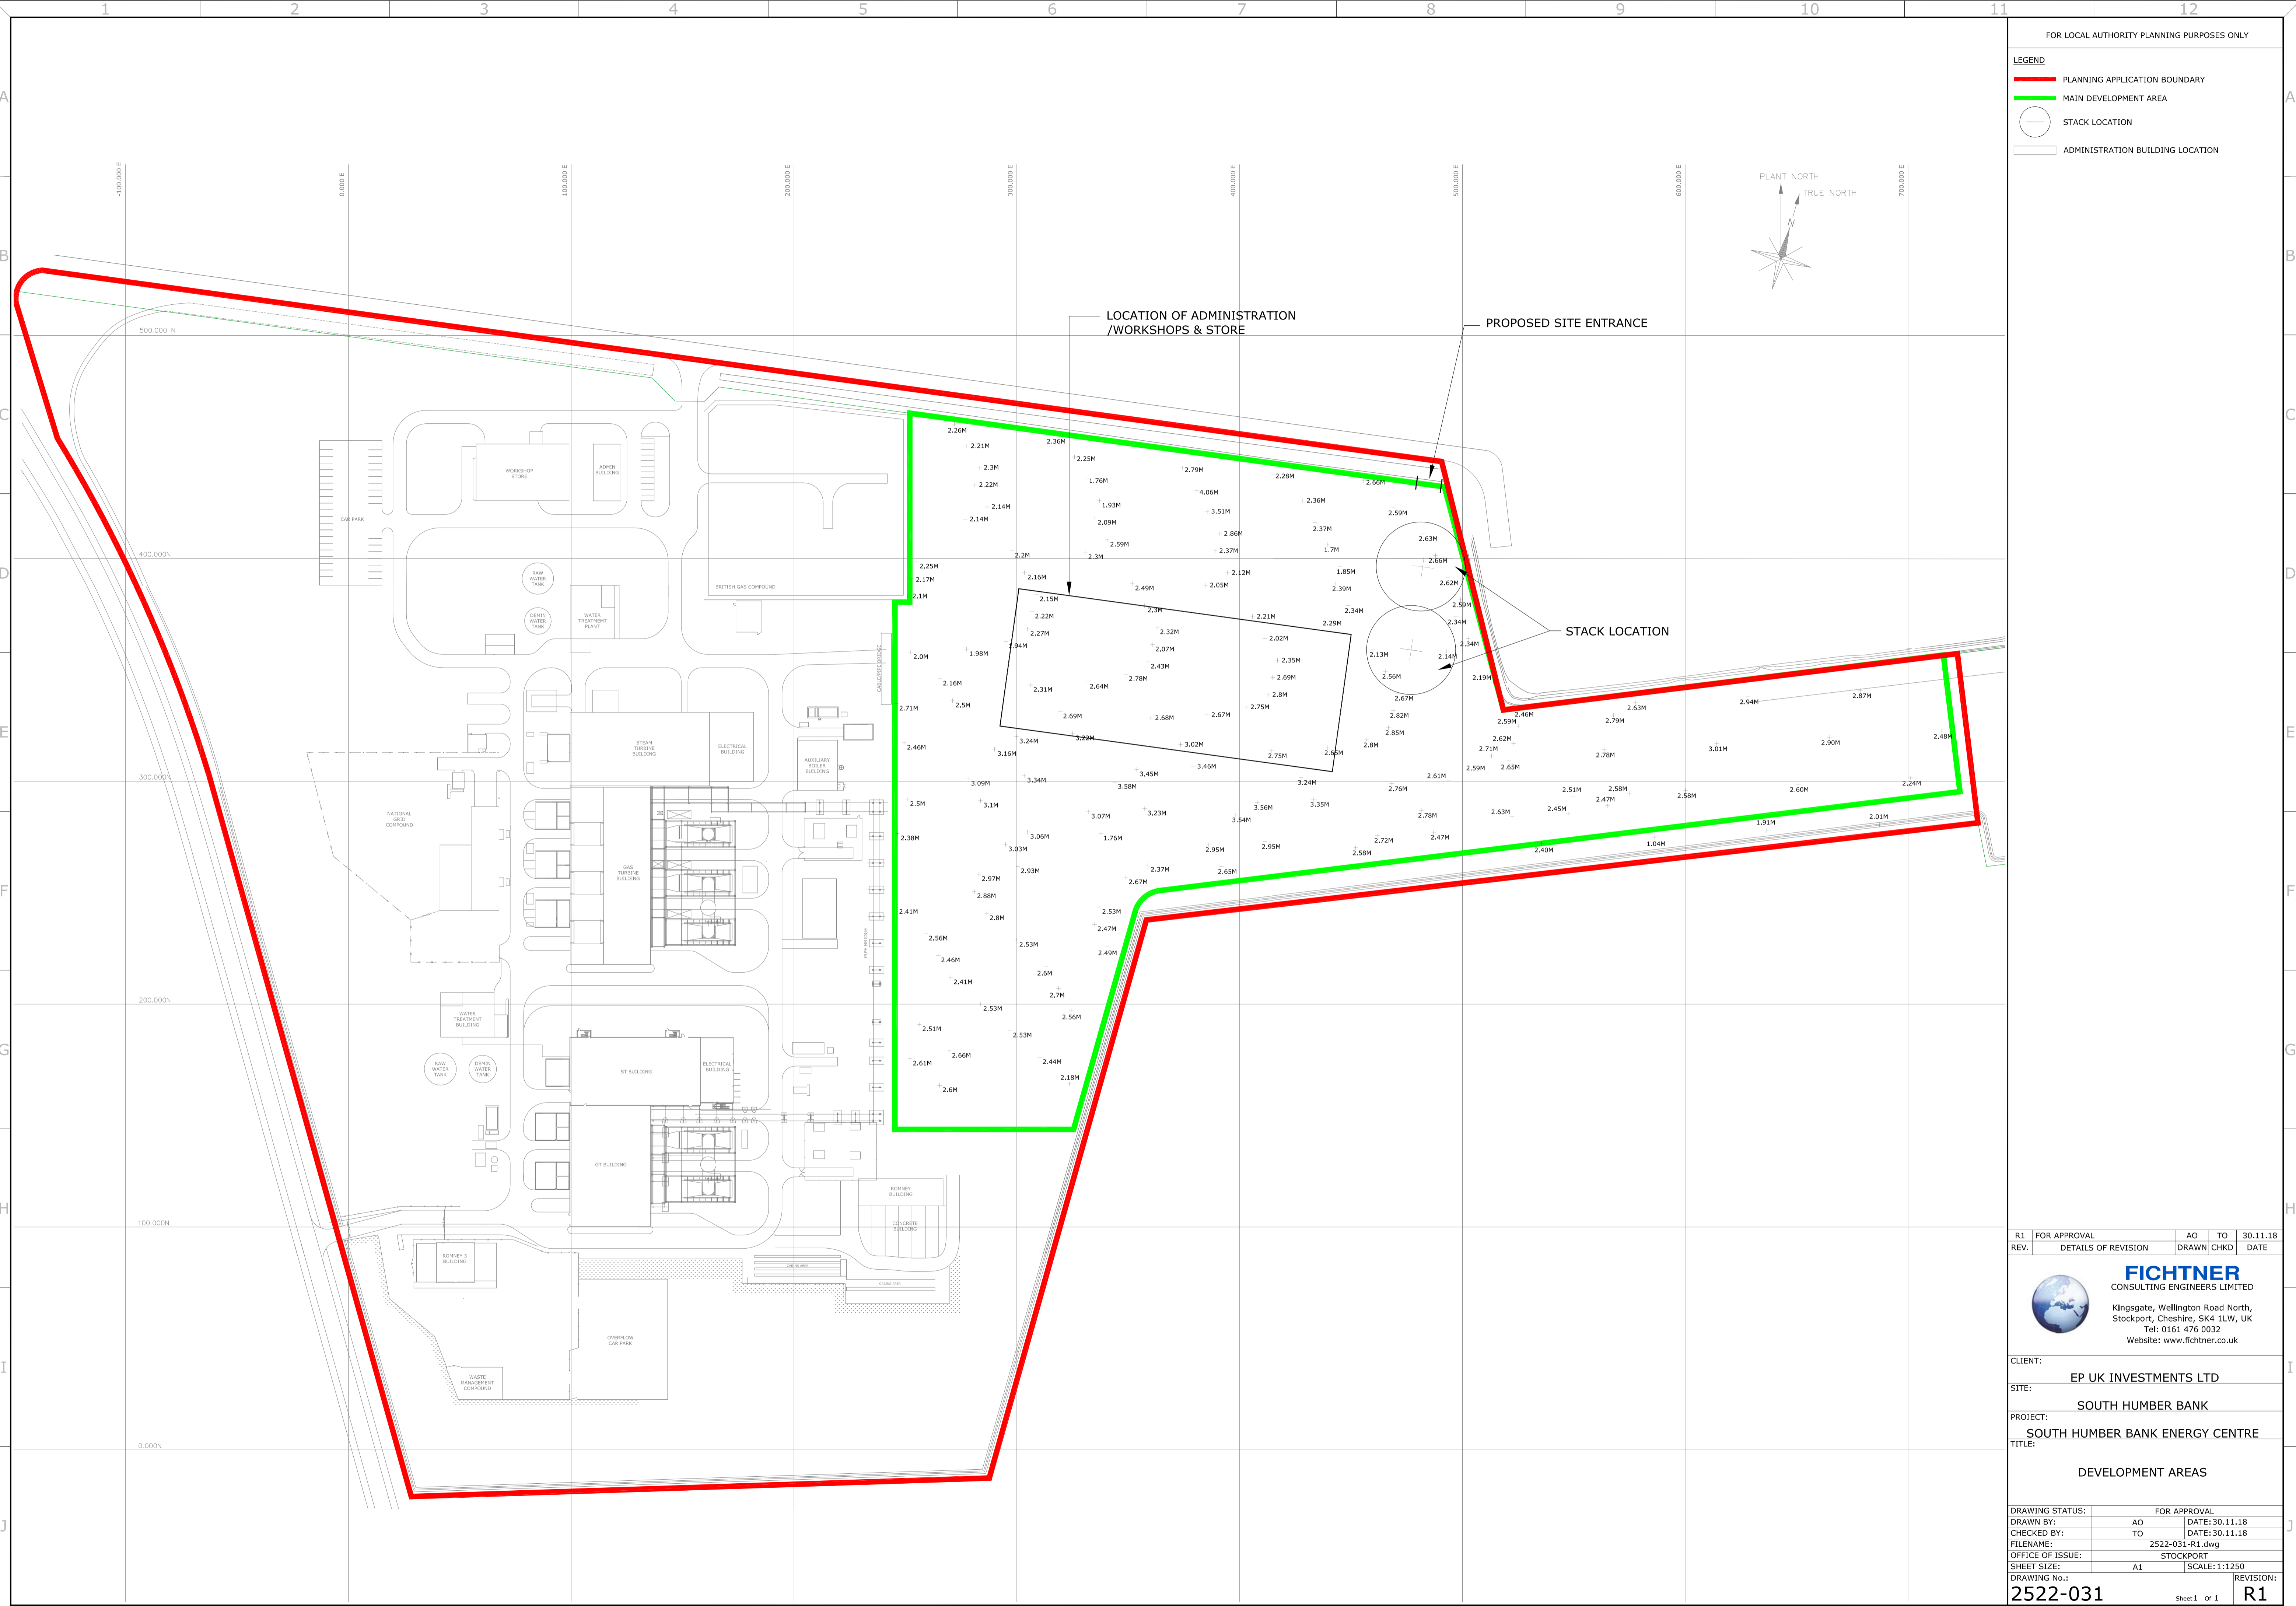


**LEGEND**

- PLANNING APPLICATION BOUNDARY
- MAIN DEVELOPMENT AREA
- STACK LOCATION
- ADMINISTRATION BUILDING LOCATION

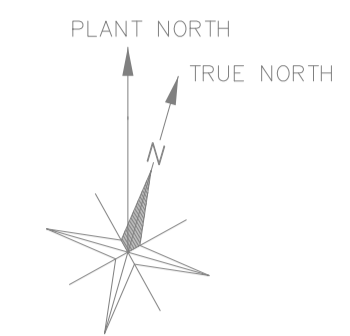

R1	FOR APPROVAL	AO	TO	30.11.18
REV.	DETAILS OF REVISION	DRAWN	CHKD	DATE

**FICHTNER**  
CONSULTING ENGINEERS LIMITED  
Kingsgate, Wellington Road North,  
Stockport, Cheshire, SK4 1LW, UK  
Tel: 0161 476 0032  
Website: www.fichtner.co.uk

CLIENT: EP UK INVESTMENTS LTD  
 SITE: SOUTH HUMBER BANK  
 PROJECT: SOUTH HUMBER BANK ENERGY CENTRE  
 TITLE: DEVELOPMENT AREAS

DRAWING STATUS:	FOR APPROVAL	
DRAWN BY:	AO	DATE: 30.11.18
CHECKED BY:	TO	DATE: 30.11.18
FILENAME:	2522-031-R1.dwg	
OFFICE OF ISSUE:	STOCKPORT	
SHEET SIZE:	A1	SCALE: 1:1250
DRAWING No.:	2522-031	REVISION: R1